


FILED
GREENVILLE CO. S.C.
APR 9 4 29 PM '84
DONNIE S. TANKERSLEY
R.M.C.

SCOTTS MOOR

PART LOT 19

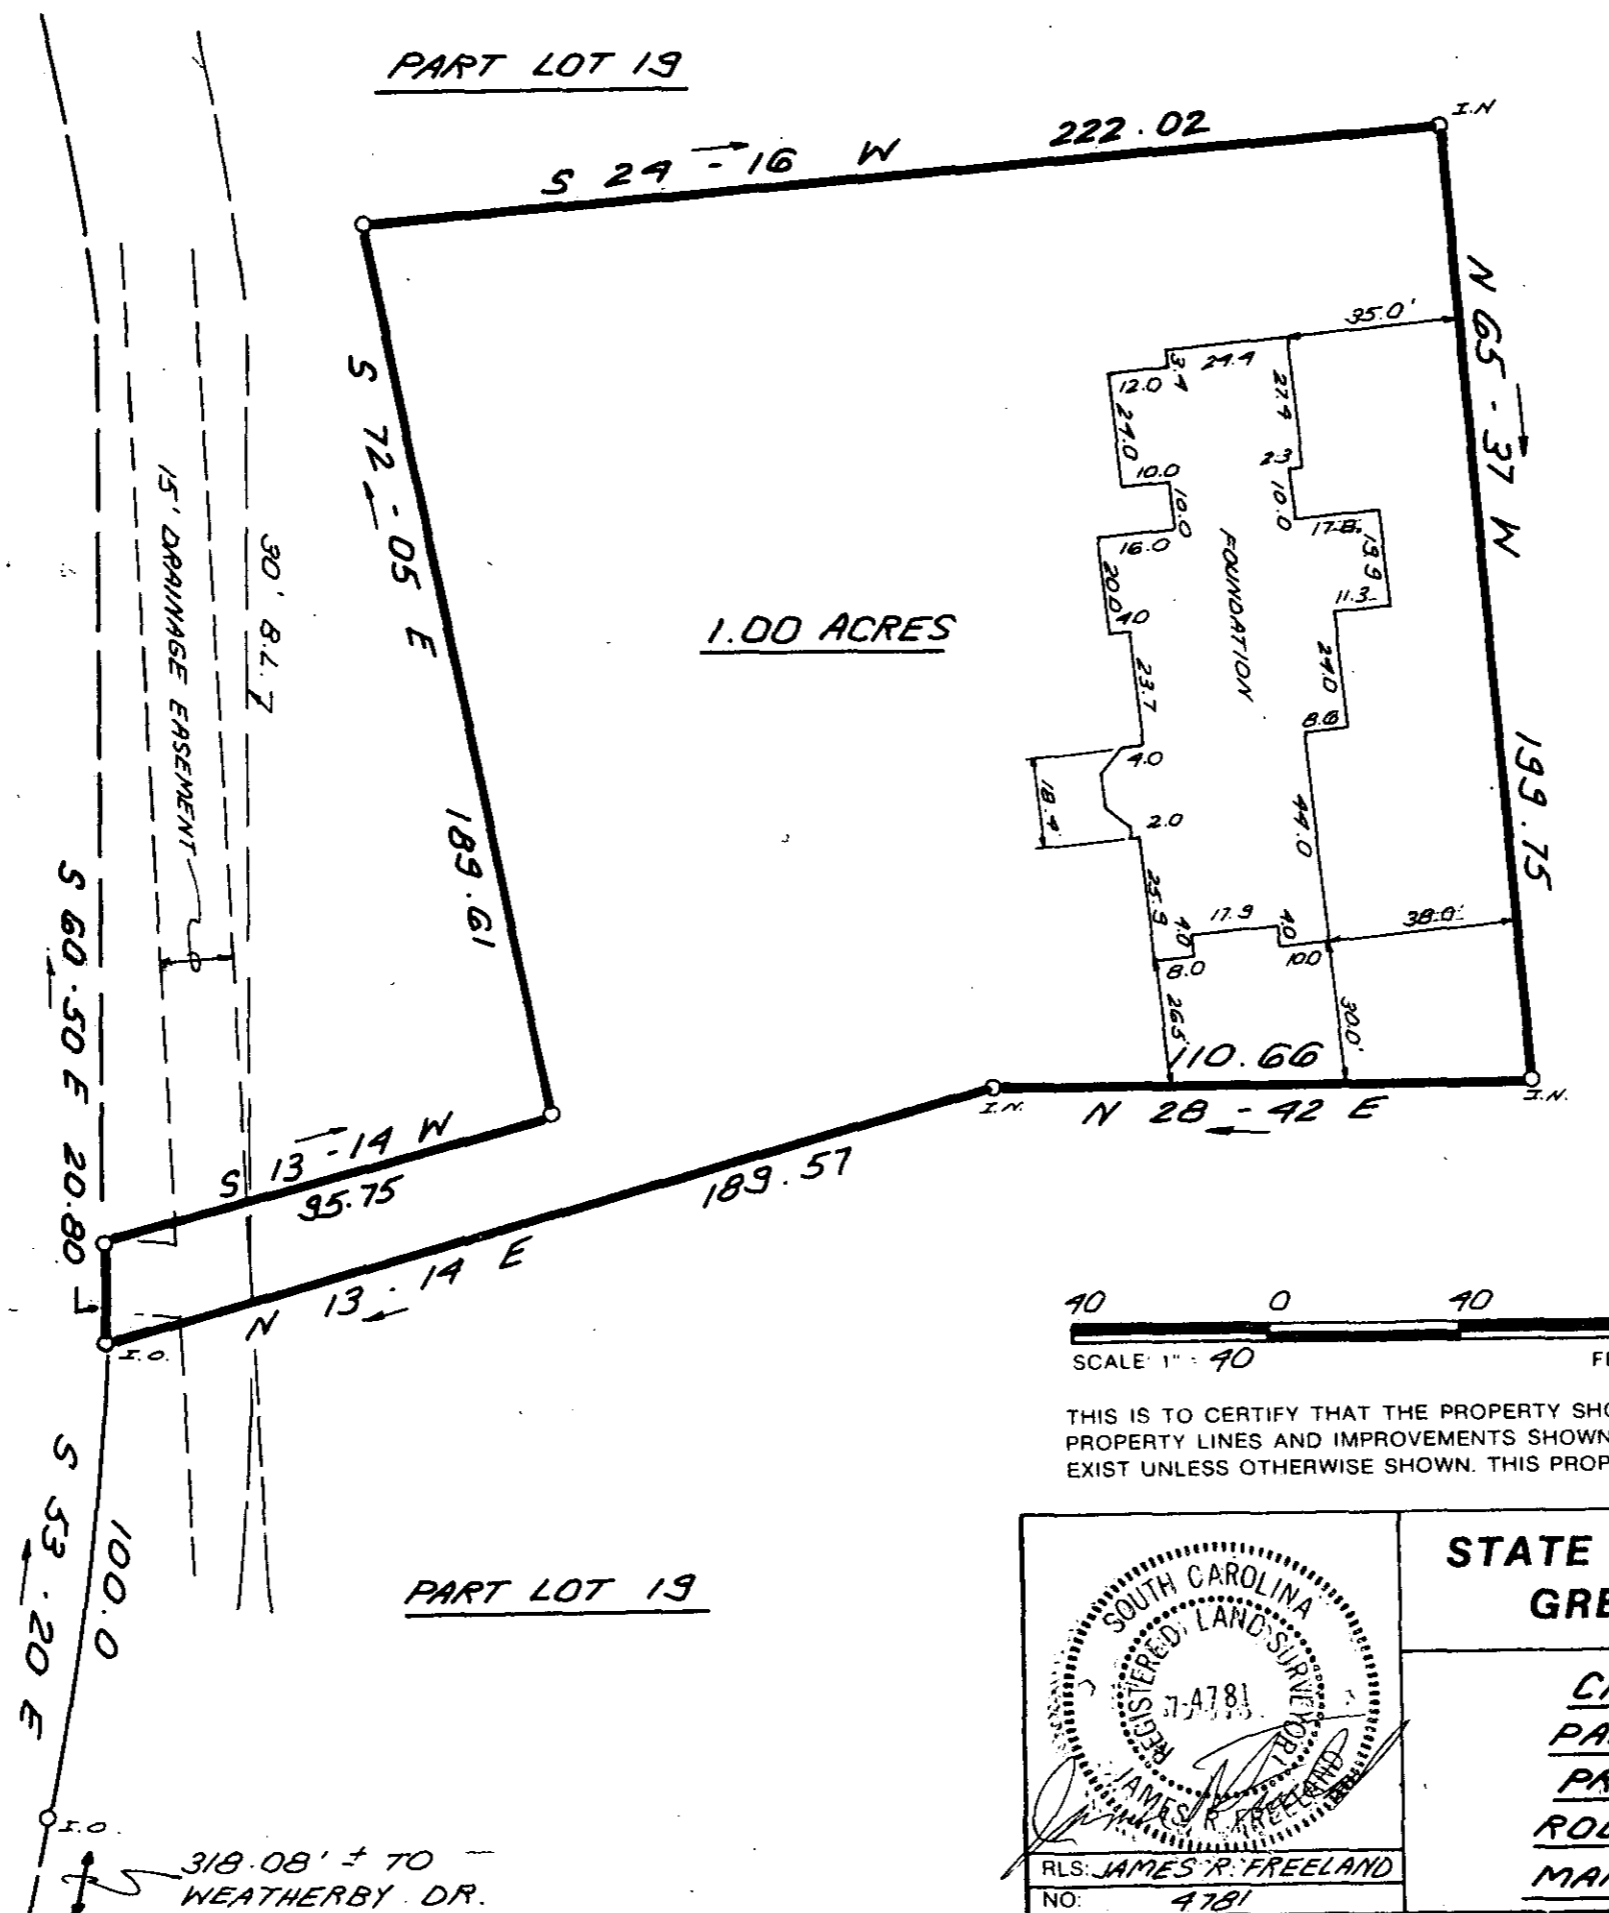

1.00 ACRES

PART LOT 19

APR 9 1984

31458

10I-92

SCALE 1" = 40 FEET

THIS IS TO CERTIFY THAT THE PROPERTY SHOWN ON THIS PLAT WAS SURVEYED UNDER MY DIRECT SUPERVISION. PROPERTY LINES AND IMPROVEMENTS SHOWN ARE LOCATED CORRECTLY AND THAT NO VISIBLE ENCROACHMENTS EXIST UNLESS OTHERWISE SHOWN. THIS PROPERTY IS NOT LOCATED IN A DESIGNATED FLOOD HAZARD AREA.

SOUTH CAROLINA
REGISTERED LAND SURVEYOR
7-4781
JAMES R. FREELAND
RLS: JAMES R. FREELAND
NO: 4781

STATE OF SOUTH CAROLINA
GREENVILLE COUNTY

CHAUNESSY
PART LOT # 19
PROPERTY OF
ROBERT E. SCOTT
MARTHA B. SCOTT

FREELAND & ASSOCIATES
Engineers • Land Surveyors
318 WEST STONE AVENUE.
GREENVILLE, S.C.
(803) 271-4924

PLAT BOOK	
DEED BOOK	
TAX MAP	
PARTY CHIEF	J.C.
DRAWN	K.E.G.
DATE	4/3/84
DWG. NO.	9922 JC

318.08' ± TO
WEATHERBY DR.

MICROFILMED

5 00%

THE PRINT MACHINE, INC. 0 4/178