


MICROFILMED

Note: This is Lot #1, Plat Of Billy McIntyre, Plat Book 4U - Page 94.

FILED GREENVILLE CO. S.C.

APR 12 10 50 AM '84

DONNIE S. TANKERSLEY R.M.C.

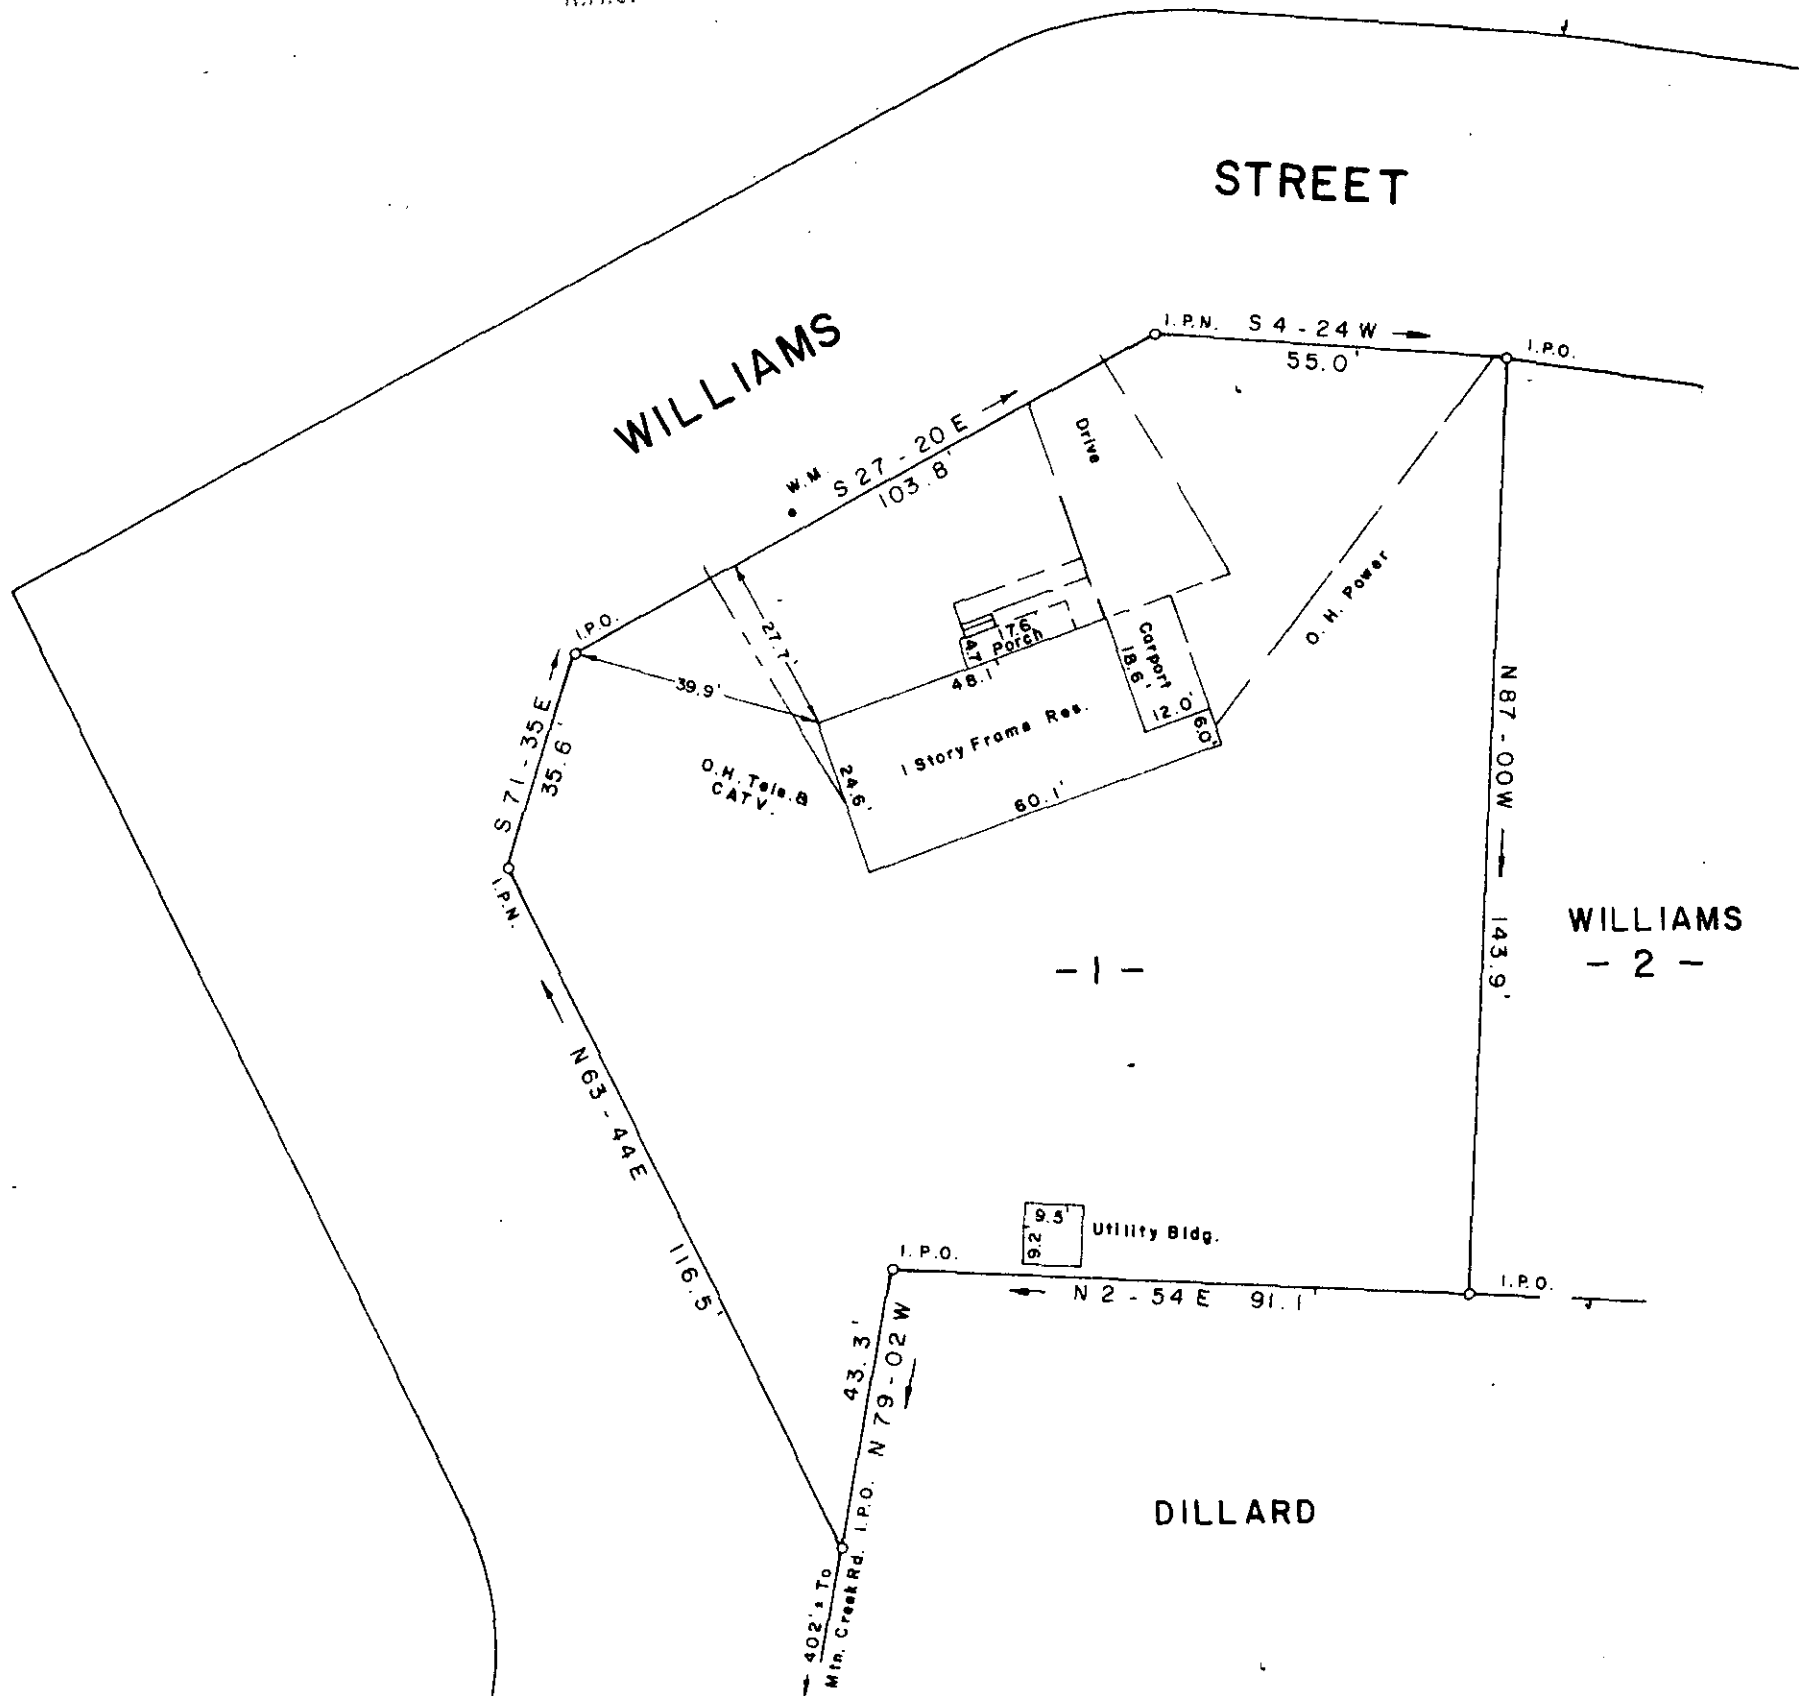

SURVEY FOR
IVAN B. GRAHAM
CAROLYN E. GRAHAM

NEAR PIEDMONT PARK GREENVILLE COUNTY

SOUTH CAROLINA

APRIL 6, 1984

31920

10-I-100


APR 12 1984

To The Best Of My Knowledge This Structure Is Not In An Established Flood Zone

I Hereby Certify That The Measurements As Shown Above Are Correct And There Are No Encroachments Or Projections Other Than Shown.

I Hereby Certify That The Ratio Of Precision Of The Field Survey Is 1/5000 As Shown Hereon And The Area Was Determined By Computer.

JEFFERY M. PLUMBLEE, INC.
LAND SURVEYING

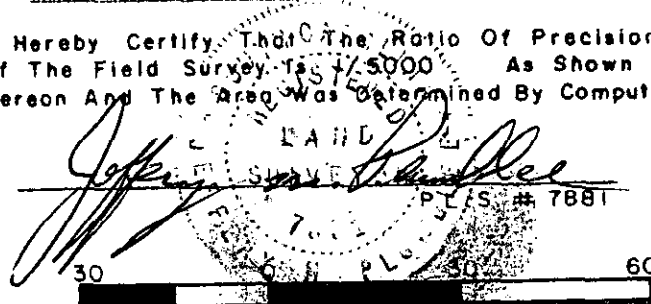

P O BOX 788 TRAVELERS REST S C 29690 (803) 834-4426

P 24 - 3 - 12.3

F.B. 19

5.00 8 8318075