


FILED
GREENVILLE CO. S.C.

MAR 8 4 59 PM '84

DOONIE S. TANKERSLEY
R.M.C.

NORBERT L. COLLINS

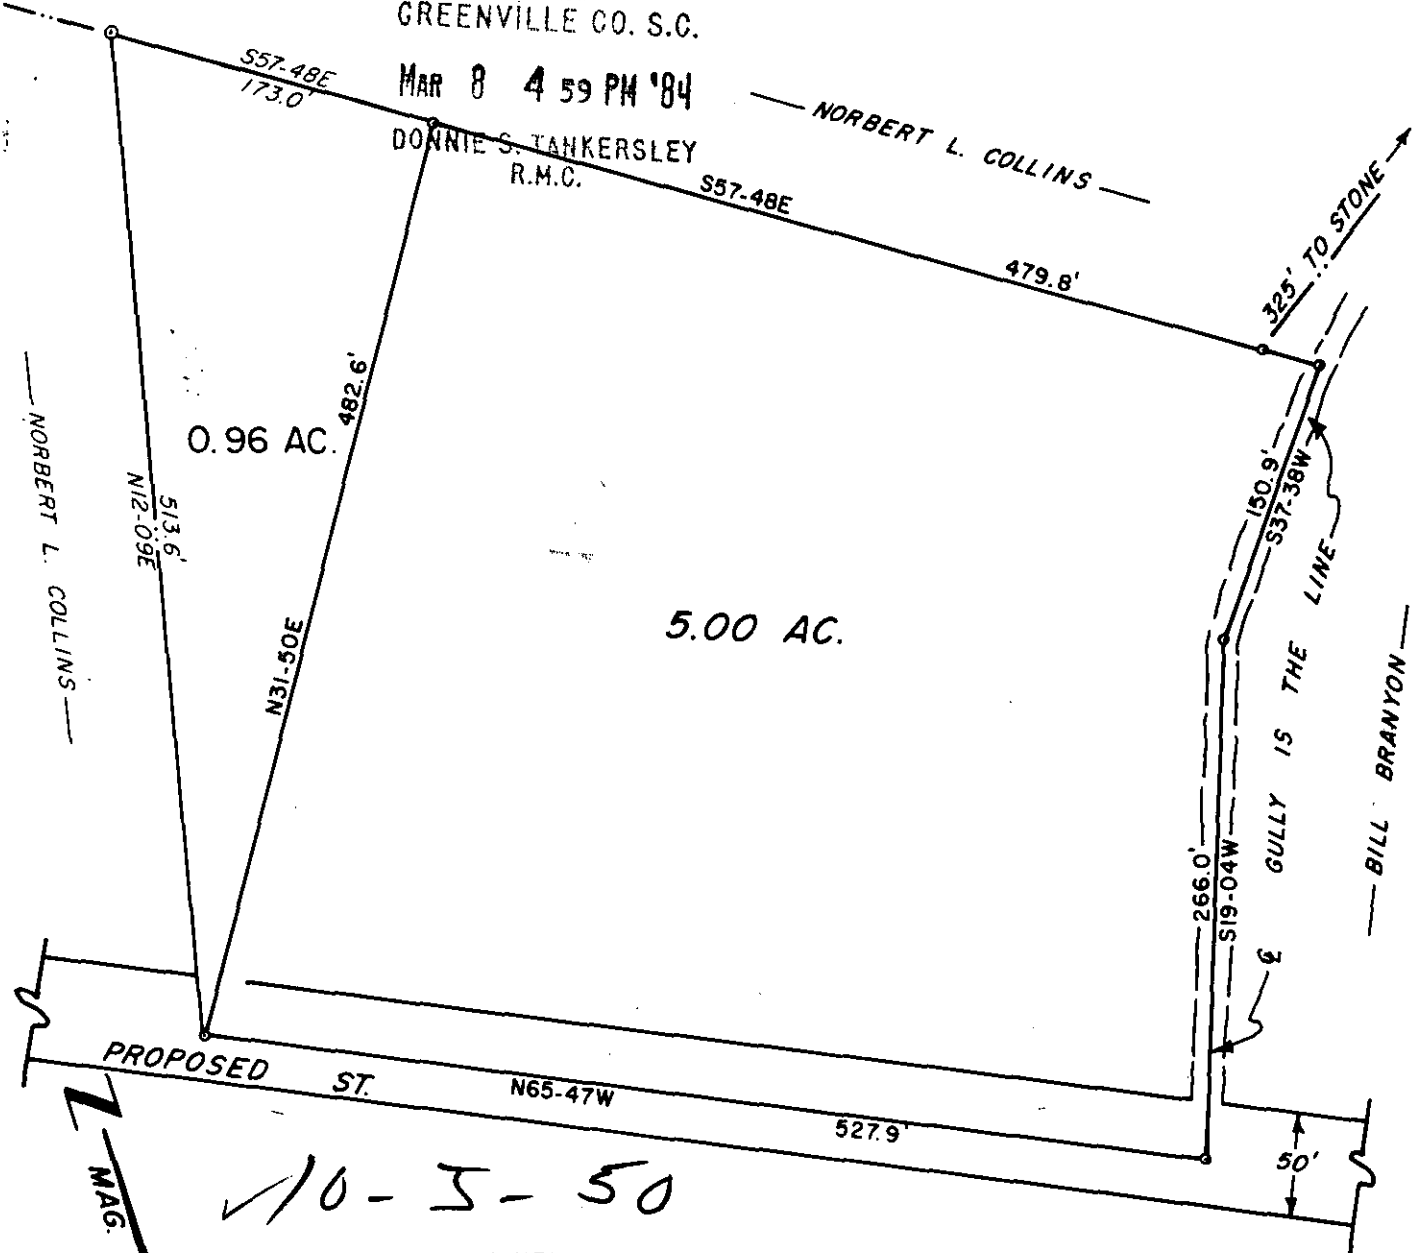

I HEREBY CERTIFY THAT THE RATIO OF PRECISION OF THE FIELD SURVEY IS 1/5,000 AS SHOWN HEREON AND THE AREA WAS DETERMINED BY DMD METHOD OF AREA CALCULATION.

Robert R. Spearman
ROBERT R. SPEARMAN

TITLE		LEGEND		SEAL	
SURVEY FOR MICHAEL ROGUS & PATRCIA ROGUS		<ul style="list-style-type: none"> ● IRON PIN (OLD) ○ IRON PIN (NEW) △ NAIL & CAP □ AS NOTED 			
		GRAPHIC SCALE 			
STATE	COUNTY	ROBERT R. SPEARMAN Registered Surveyor 3647 Greenville, South Carolina 29640			
SOUTH CAROLINA	GREENVILLE	MAR 8, 1984			
SCALE	DATE	REF. NO.			
1" = 100'	MAR. 12, 1977				