


MICROFILMED

CAROLINA SPRINGS GOLF & COUNTRY CLUB

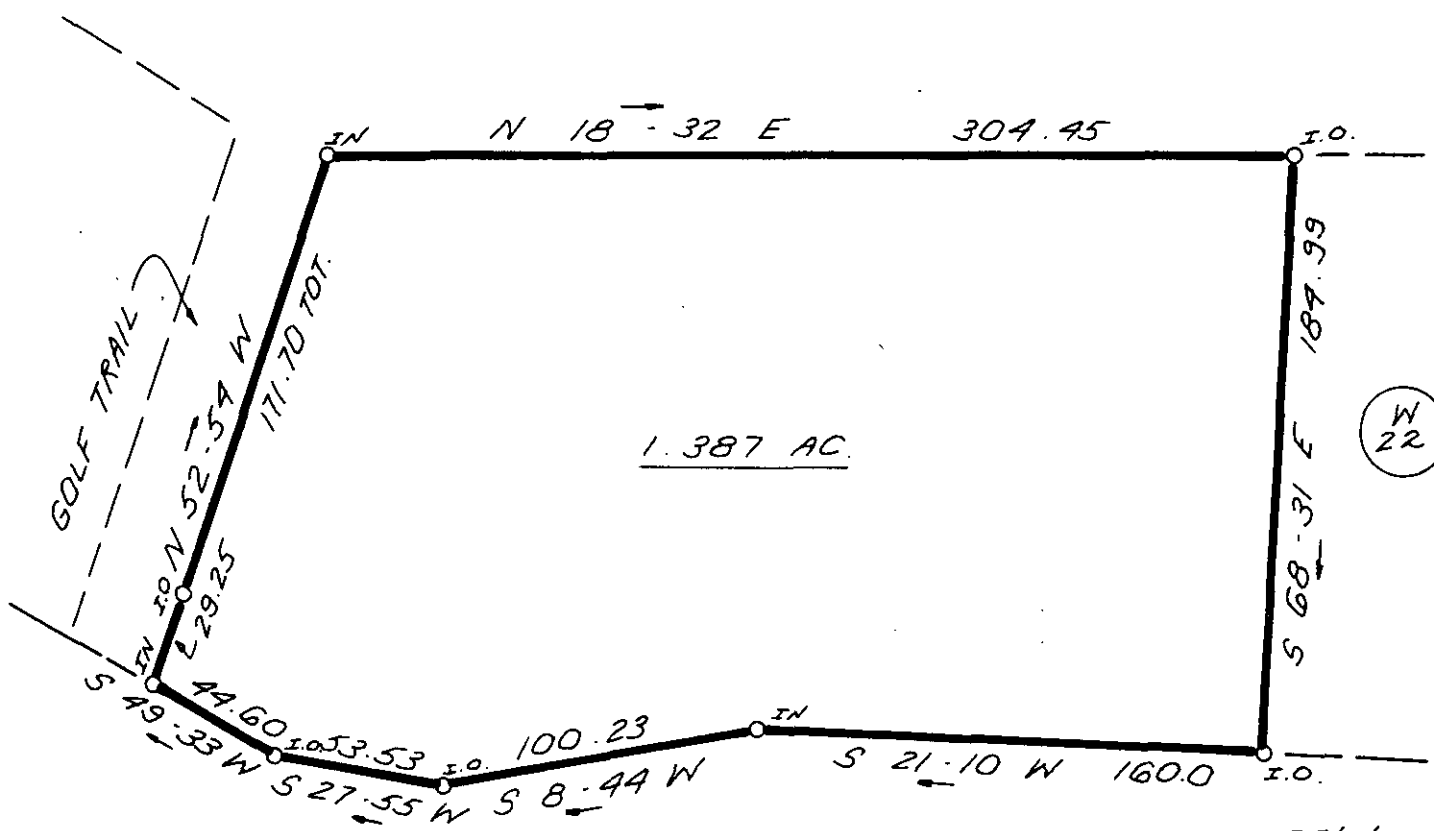

MEADOWLARK LANE

27684 ✓

10-J-53
MAR 9 1984


FILED
MAR 9 12 39 PM '84
GREENVILLE CO. S.C.
DONNIE WINKERSLEY
REGISTERED LAND SURVEYOR



I HEREBY CERTIFY THAT THE RATIO OF PRECISION OF THE FIELD SURVEY IS 1 5000 AS SHOWN HEREON AND THAT THE AREA WAS DETERMINED BY DMD METHOD

STATE OF SOUTH CAROLINA
GREENVILLE COUNTY

FREELAND & ASSOCIATES
Engineers • Land Surveyors
318 WEST STONE AVENUE.
GREENVILLE, S.C.
(803) 271-4924

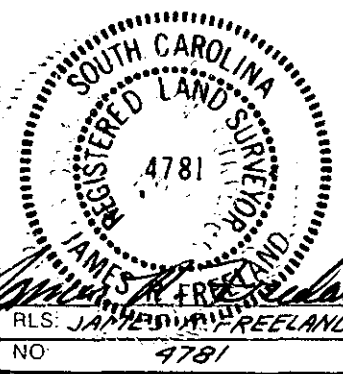

REVISION OF LOTS
W 20 & W 21
SURVEY FOR
CAROLINA SPRINGS
GOLF & COUNTRY CLUB

PLAT BOOK	4A-26
DEED BOOK	
TAX MAP	3.0000
PARTY CHIEF	D.C.H.
DRAWN	K.E.G.
DATE	1-16-84
DWG NO	10368