
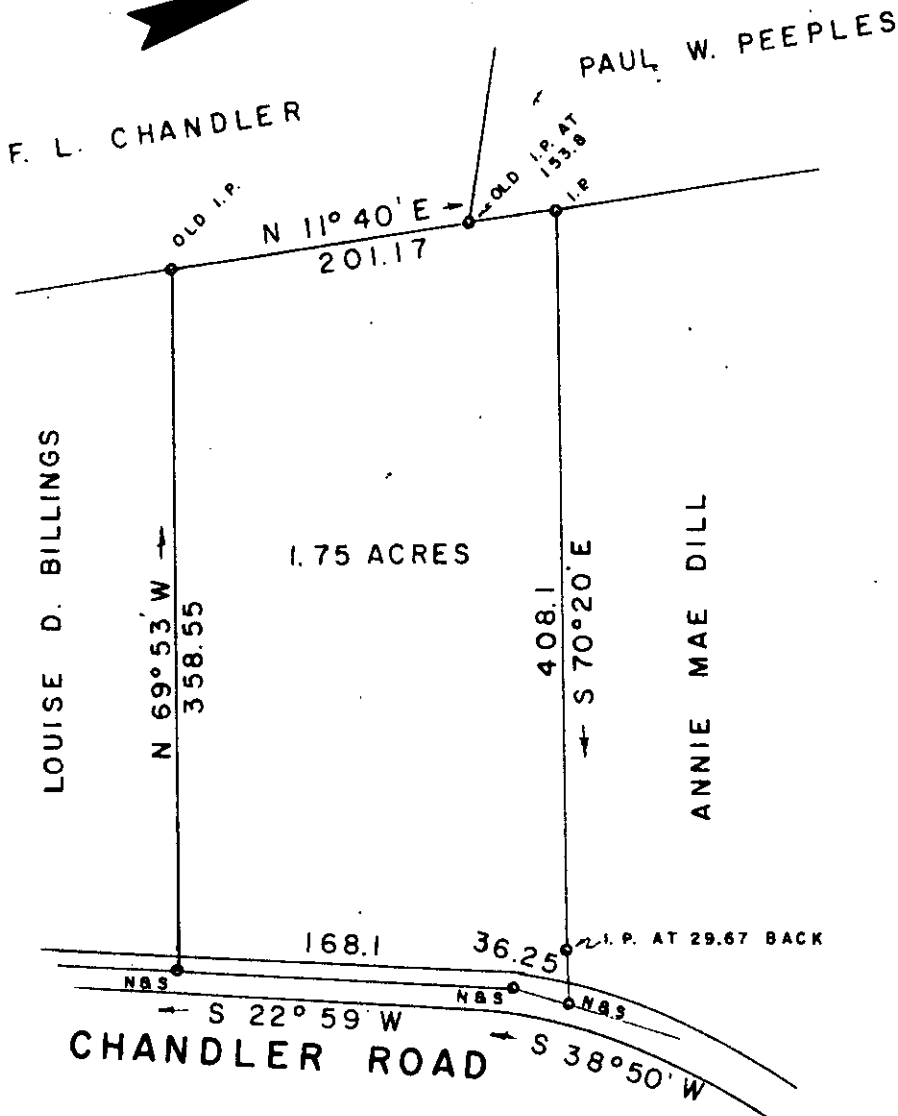


FILED
GREENVILLE CO. S.C.

MAR 13 11 20 AM '84

DONNIE S. TANKERSLEY
R.M.C.

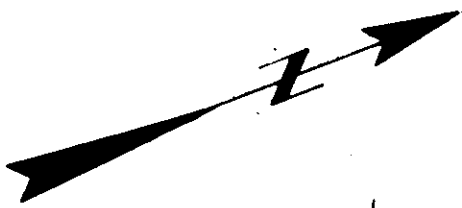

MAR 13 1984

28009

10-J-63

I HEREBY CERTIFY THAT THE RATIO OF PRECISION OF THE FIELD SURVEY IS 1/10,000 AS SHOWN HEREON AND THE AREAS WERE DETERMINED BY THE D. M. D. METHOD OF AREA CALCULATION

SURVEY FOR

JO ANN GOSSETT

LOCATED AT GREER

COUNTY: GREENVILLE	COUNTY BLOCK MAP: G 19 - 1 - 34	STATE: SOUTH CAROLINA
------------------------------	---	---------------------------------

DATE: FEBRUARY 3, 1984	FIELD CHIEF: N. L. SPIVEY	DRAWN BY: G. A. WOLFE
REVISED:		

SCALE 1" = 100'

WOLFE & HUSKEY, INC. ENGINEERING and SURVEYING
P. O. BOX 35 LYMAN, S. C. 29365



MEMBER OF THE S. C.
SOCIETY OF PROFESSIONAL
LAND SURVEYORS NO 2509