


PT. TAX BLK. BK. 205-1-38

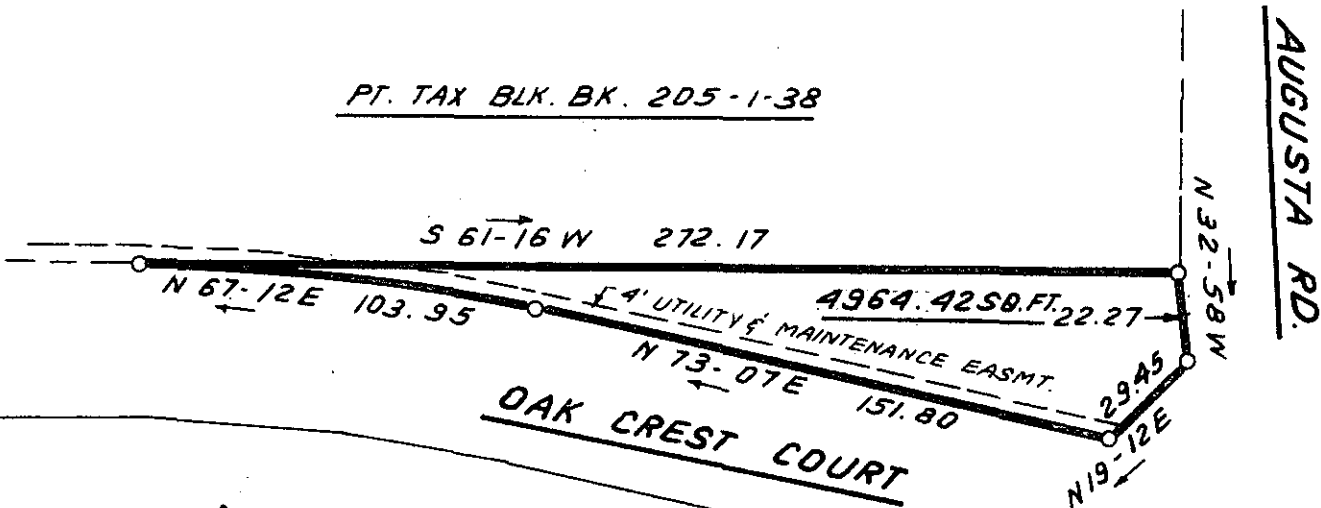



FILED
 GREENVILLE CO. S.
 MAR 13 4 34 PM '84
 DONNIE S. TANKERSLEY
 R.M.C.

10-J-66 28119

I hereby certify that the ratio of precision of the field survey is 1/5,000 as shown hereon and the area was determined by DMD Method.

James R. Freeland
James R. Freeland RLS & PE 4781

MAR 13 1984

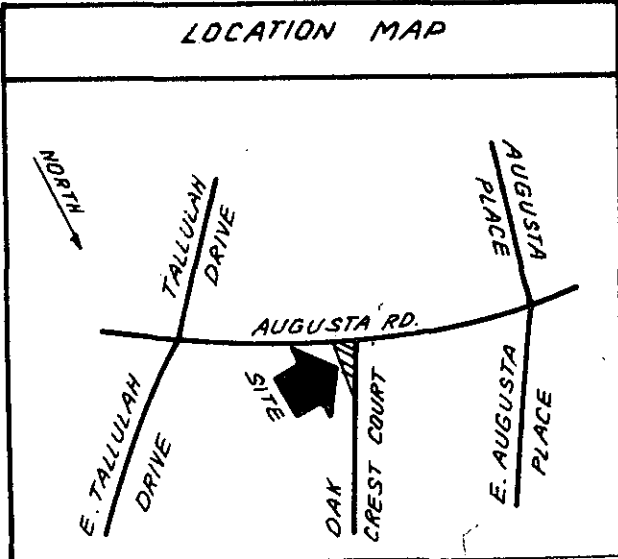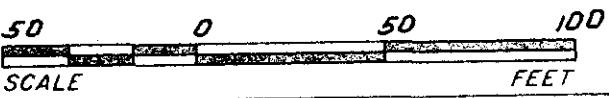

3 MR14 84 091

THE PRINTING CO. INC. N30331



**STATE OF SOUTH CAROLINA
GREENVILLE COUNTY**

PROPERTY OF
GEORGE M. ZIMMERMAN
ELIZABETH A. ZIMMERMAN

FREELAND & ASSOCIATES
Engineers • Land Surveyors

GREENVILLE, S.C.

SURVEY	47.
DRAWN	B.R.
CHECK	RP
SCALE	1" = 50'
DATE	JULY 19, 83
DWG. NO.	9362-1