


MICROFILMED

NOTE: 4.2 Ac. Compiled From Plat  
 Of John T. Wood Estate By  
 GREENVILLE S.C. Survey Engrs. Dated  
 May, 1929.  
 MAR 19 1 15 PM '84  
 DONNIE S. TANKERSLEY  
 R.M.C.

N

Magnetic

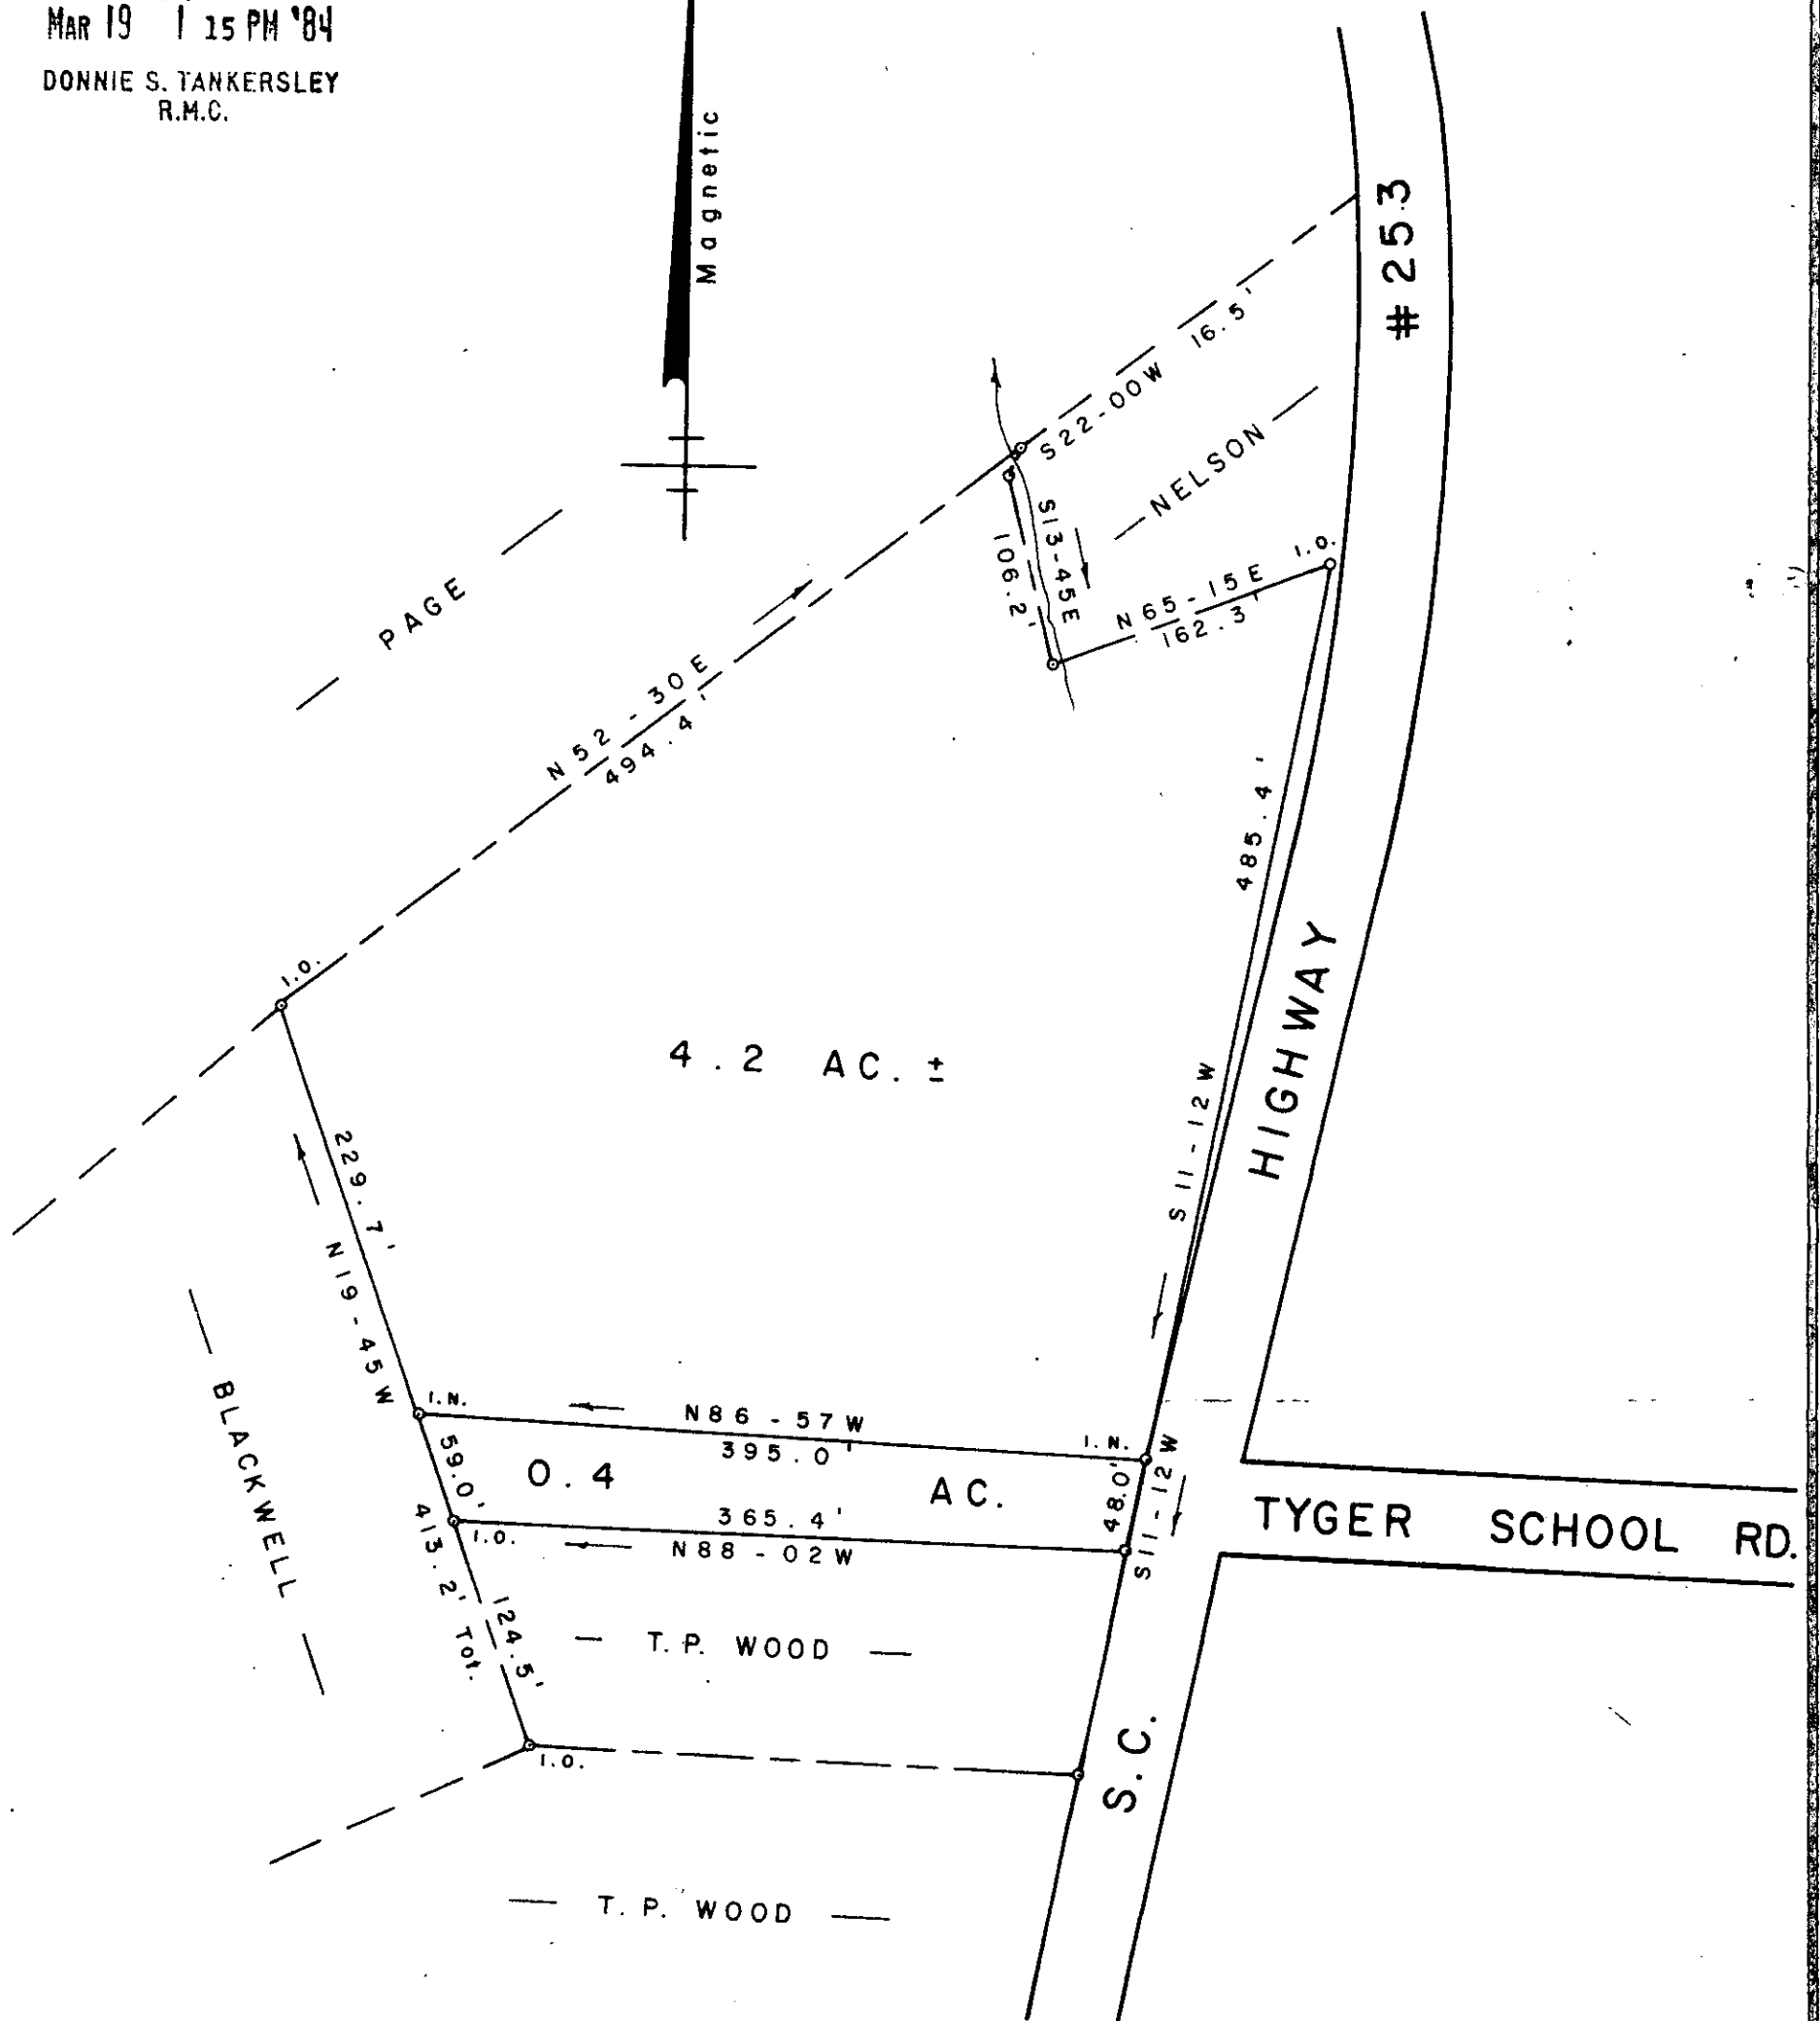

MAR 19 1984


COMPILED PLAT FOR  
**JOHN T. WOOD**

TIGERVILLE GREENVILLE CO.

SOUTH CAROLINA  
 AUGUST 30, 1982

10-J 87

SCALE: 1" = 100'

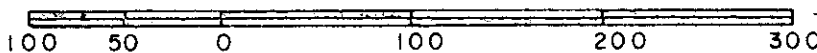

WRW

W. R. WILLIAMS, JR.  
 ENGR. / SURVEYOR, Inc.  
 P. E. & L. S. No 3979  
 15 S. MAIN STREET  
 TRAVELERS REST, S. C.  
 29690

F.B. 63 650.4 - 1 - 2

I hereby certify that the ratio of precision of the field survey is 1/5000 as shown hereon and the area was determined by D.M.D. method of area calculation.

*W.R. Williams, Jr.* P. E. & L. S. No 3979  
 5.00 ST