

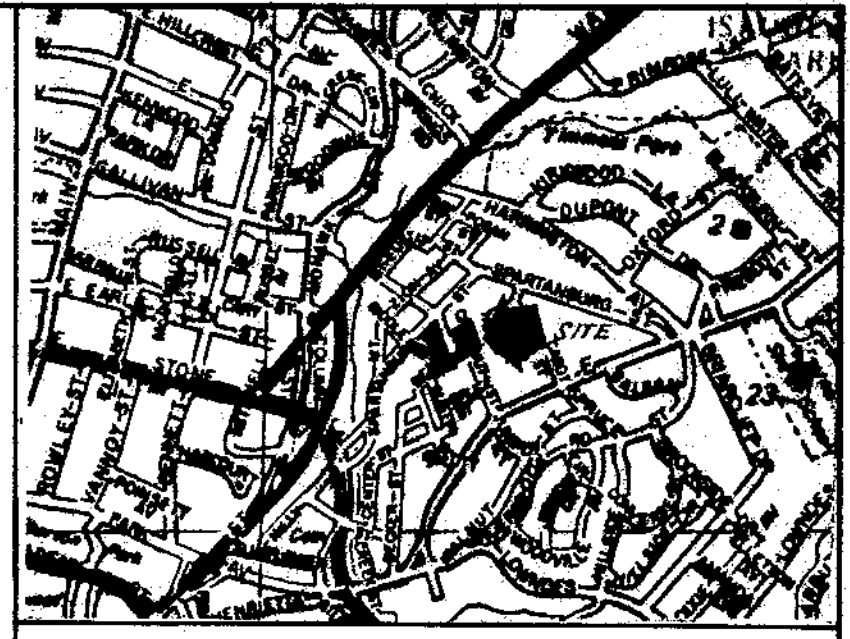


FILED
 GREENVILLE CO. S.C.
 MAR 7 3 48 PM '84
 DONNIE S. TANKELEY
 R.M.C.

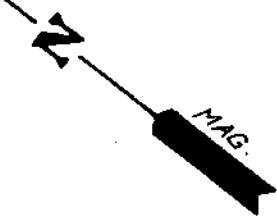

LOCATION MAP

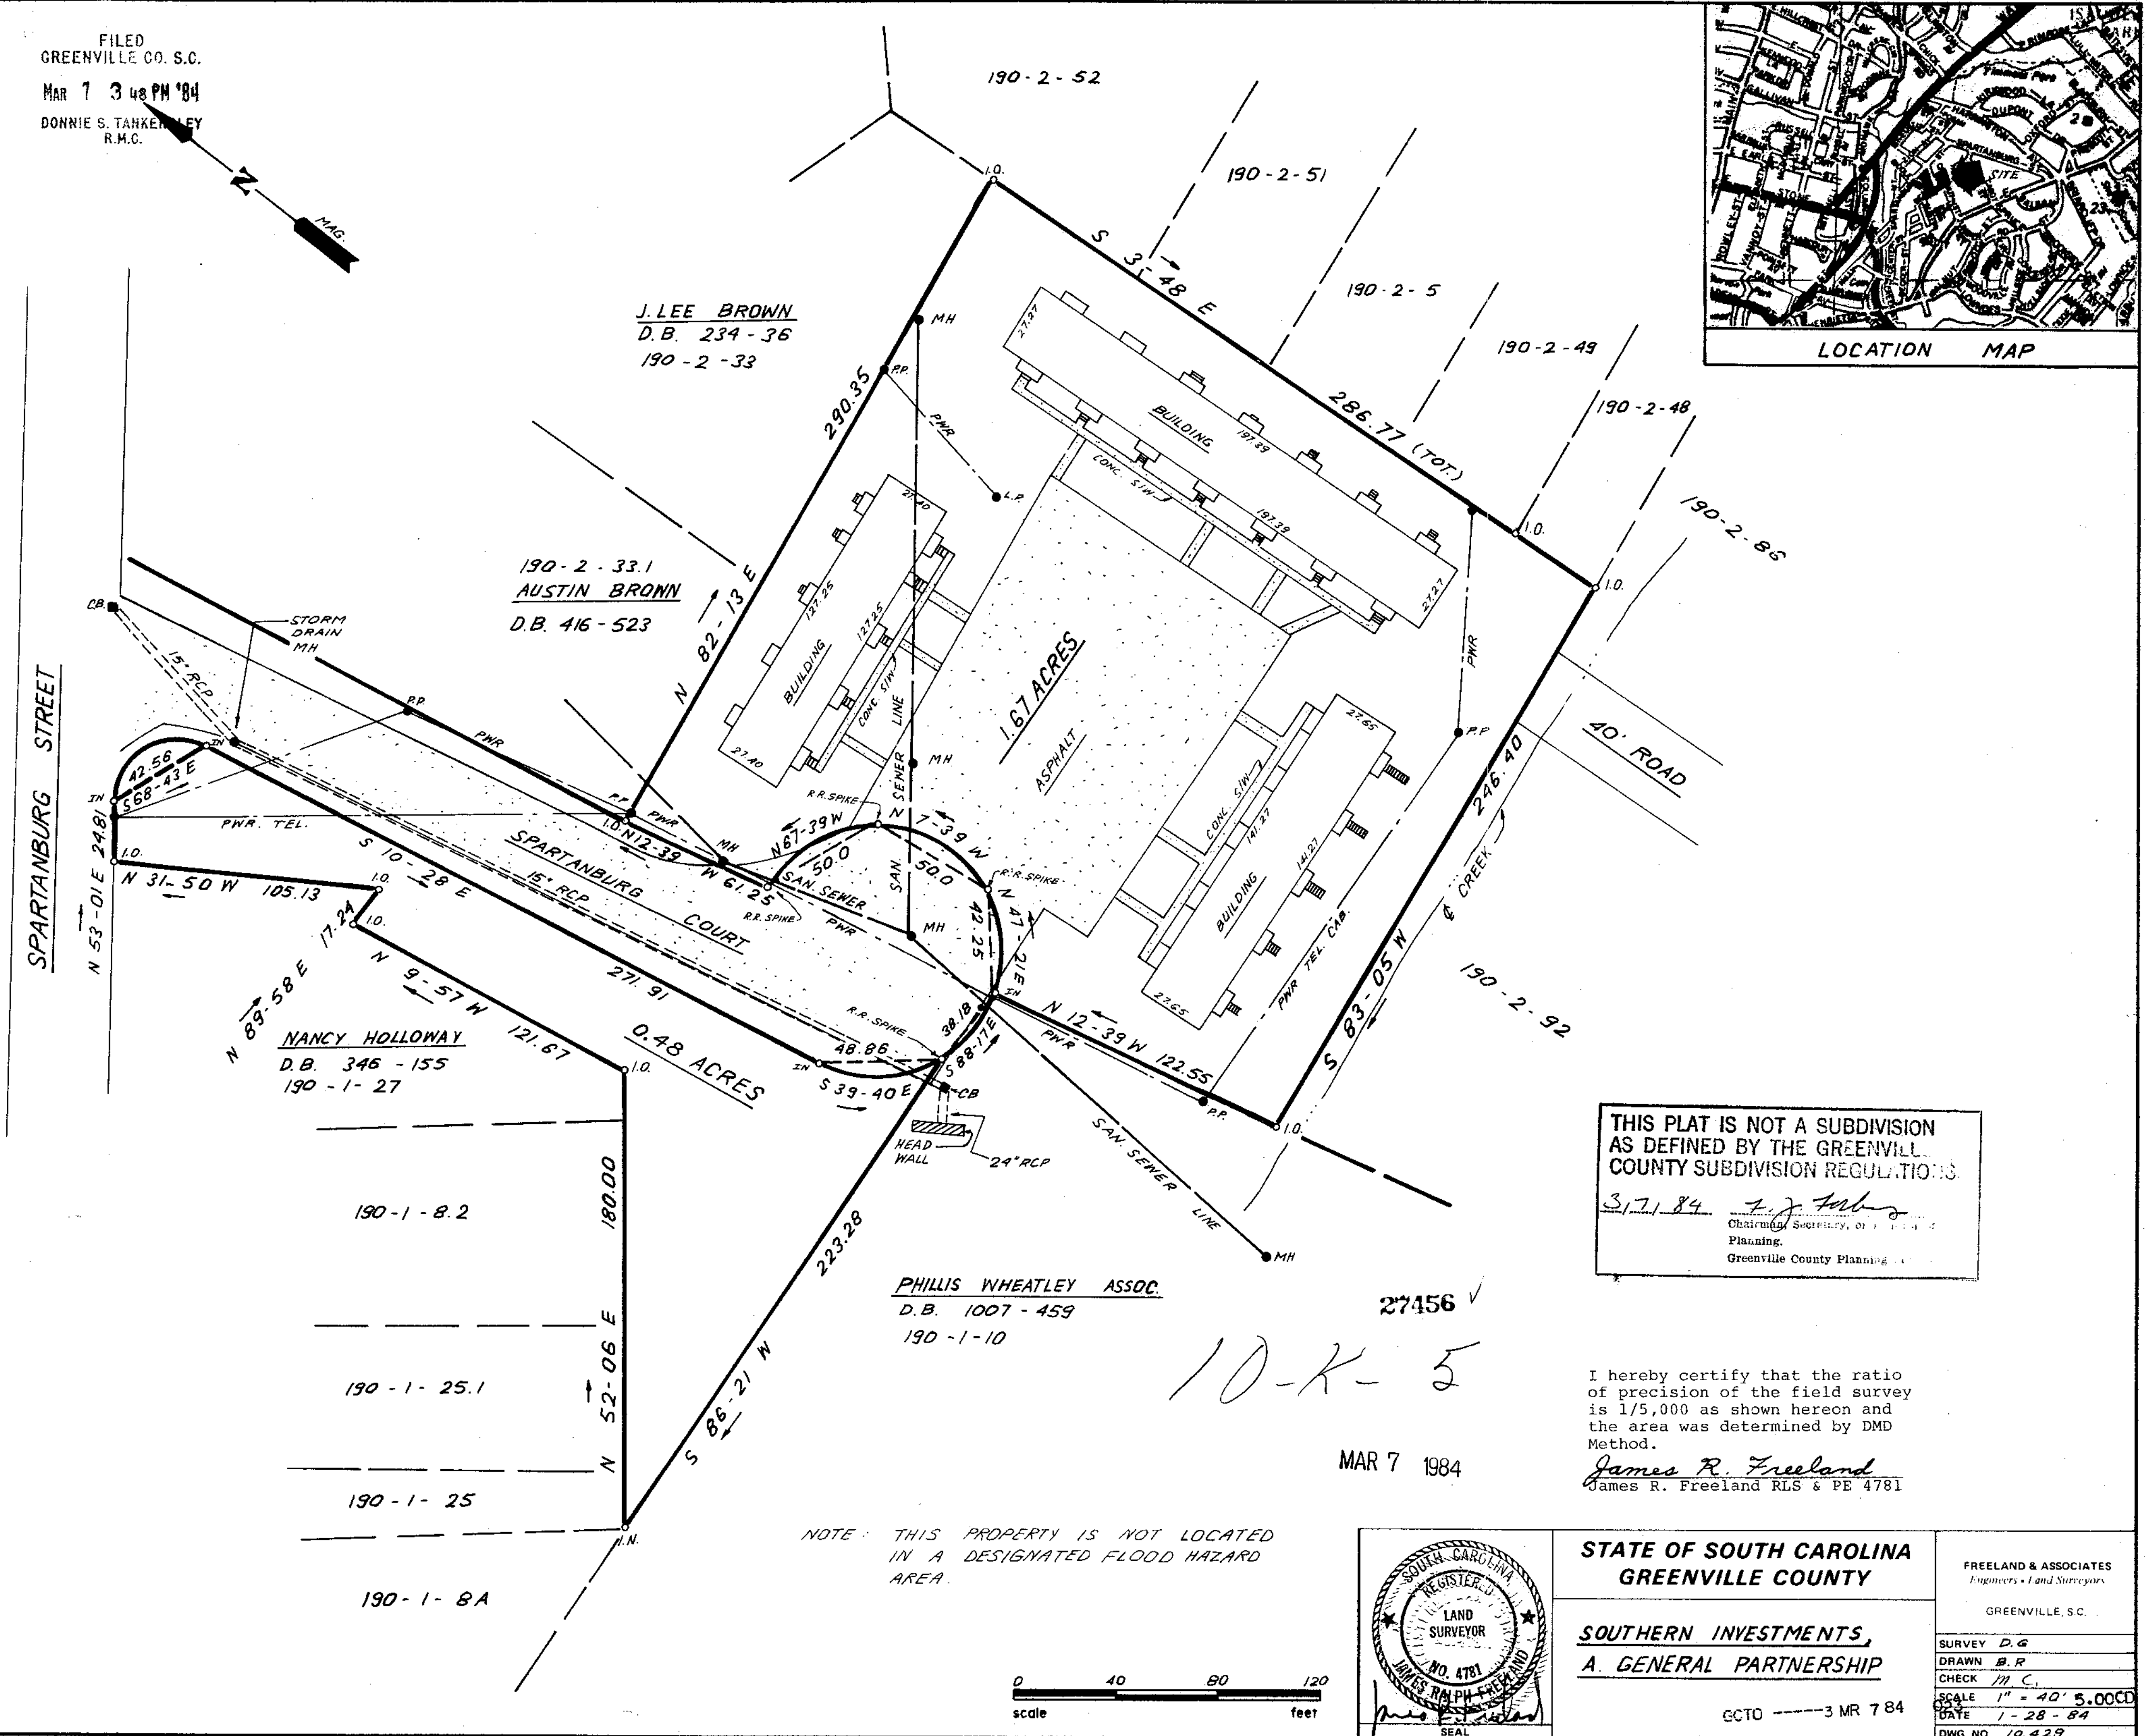

THIS PLAT IS NOT A SUBDIVISION
 AS DEFINED BY THE GREENVILLE
 COUNTY SUBDIVISION REGULATIONS.
 3/7/84 *J. J. Feb...*
 Chairman, Secretary, or Member of
 Planning.
 Greenville County Planning

PHILLIS WHEATLEY ASSOC.
 D.B. 1007-459
 190-1-10


27456 ✓

10-K-5

MAR 7 1984

I hereby certify that the ratio
 of precision of the field survey
 is 1/5,000 as shown hereon and
 the area was determined by DMD
 Method.
 James R. Freeland
 James R. Freeland RLS & PE 4781

NOTE: THIS PROPERTY IS NOT LOCATED
 IN A DESIGNATED FLOOD HAZARD
 AREA.

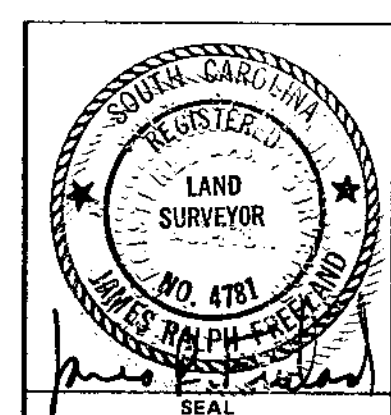

STATE OF SOUTH CAROLINA GREENVILLE COUNTY		FREELAND & ASSOCIATES Engineers & Land Surveyors GREENVILLE, S.C.
SOUTHERN INVESTMENTS, A GENERAL PARTNERSHIP		SURVEY D.G. DRAWN B.R. CHECK M.C. SCALE 1" = 40' 5.000D DATE 1-28-84 DWG. NO. 10,429
MAR 7 1984		ECTO ---3 MR 7 84

MICROFILMED