
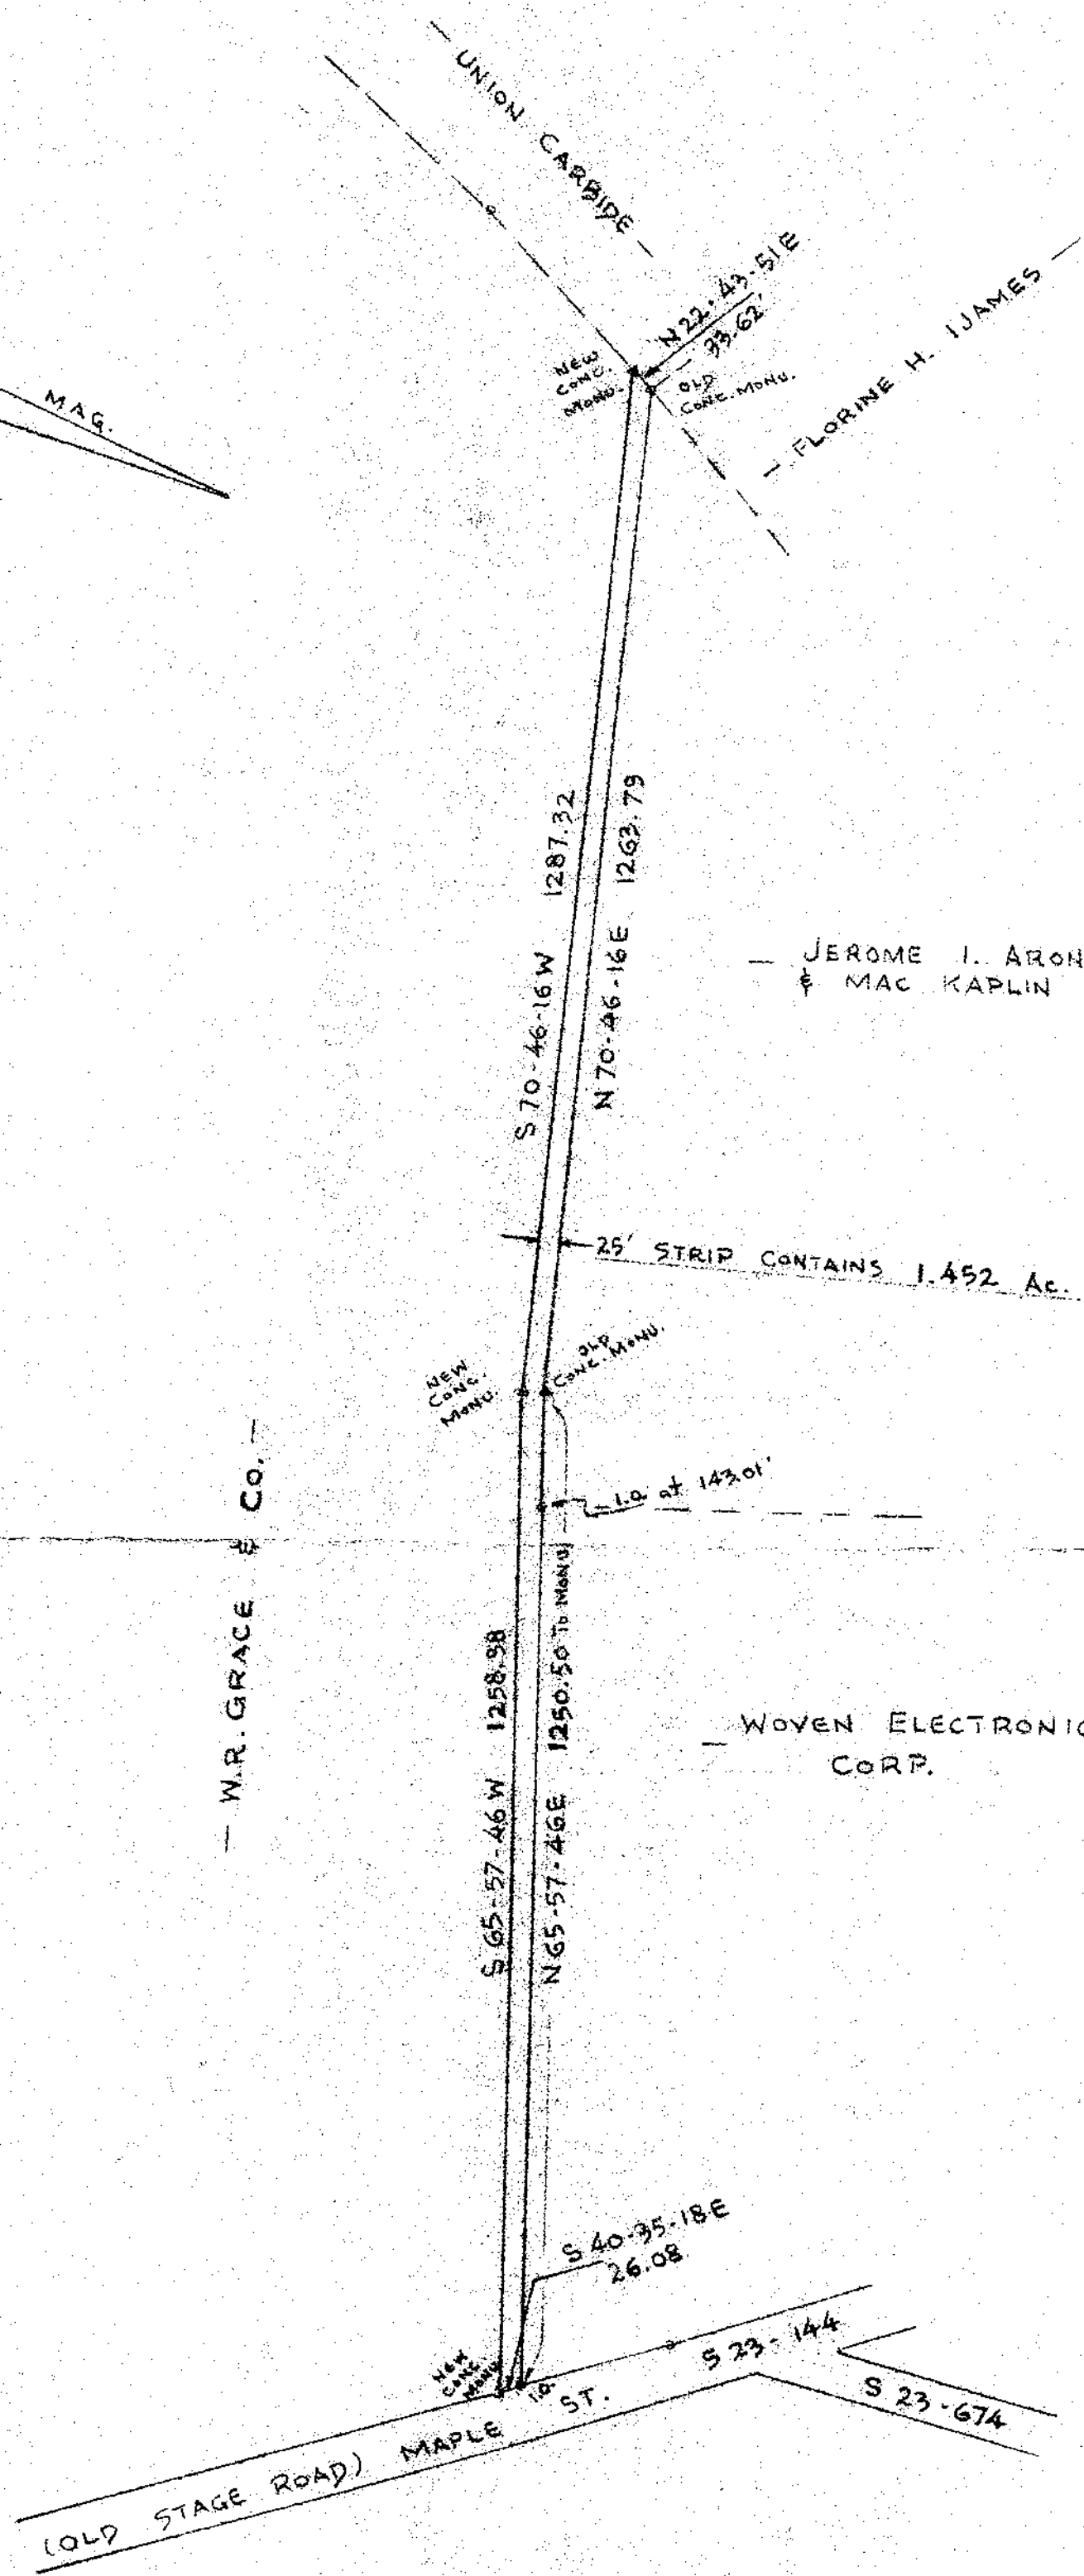
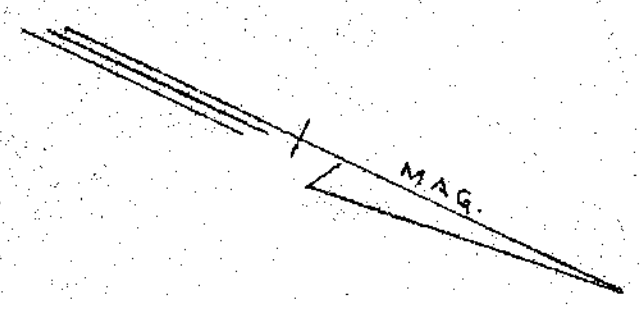



FILED
GREENVILLE CO. S.C.
MAR 21 3 13 PM '84
DONNIE S. TAKKERSLEY
R.M.C.

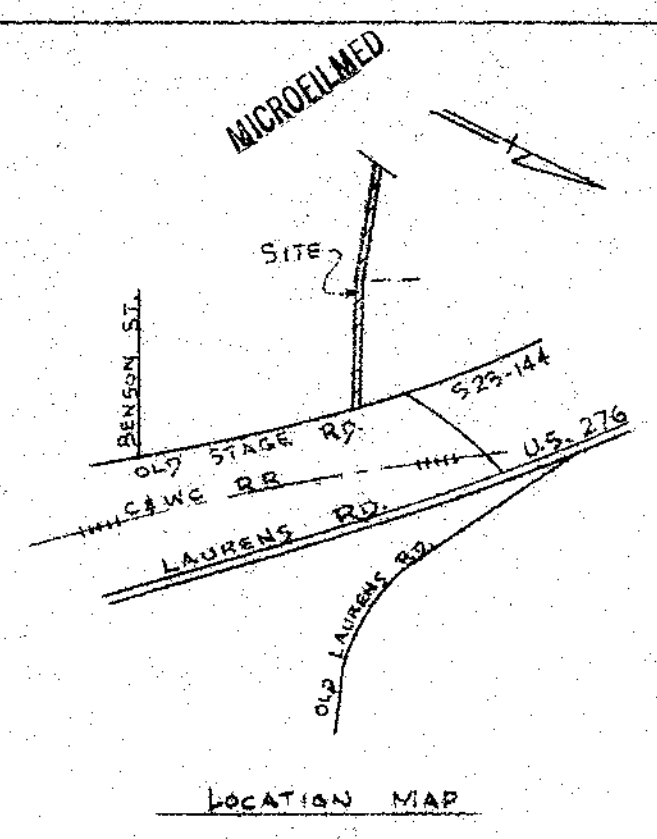

29102 ✓
10-K-12

MAR 21 1984

SURVEY FOR
CRYOVAC DIVISION
— W. R. GRACE & CO. —
GREENVILLE CO., S.C.
SCALE 1" = 200' FEB. 6, 1984

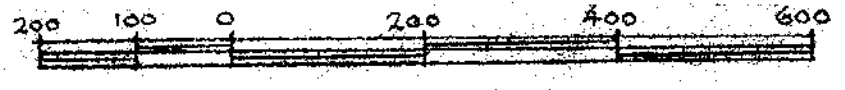

I CERTIFY THAT THIS SURVEY
WAS MADE UNDER MY SUPERVISION
WITH AN ERROR OF CLOSURE OF
1/10,000*

James D. ...
R.L.S. No. 3320

A CONC. MONU. - CONCRETE PERMANENT
* I.D. - IRON, 2 1/2" DIA.

PIEDMONT ENGINEERS, ARCHITECTS & PLANNERS
GREENVILLE, S.C.

GCTO --- 3 MR21 84 070

5.0000