

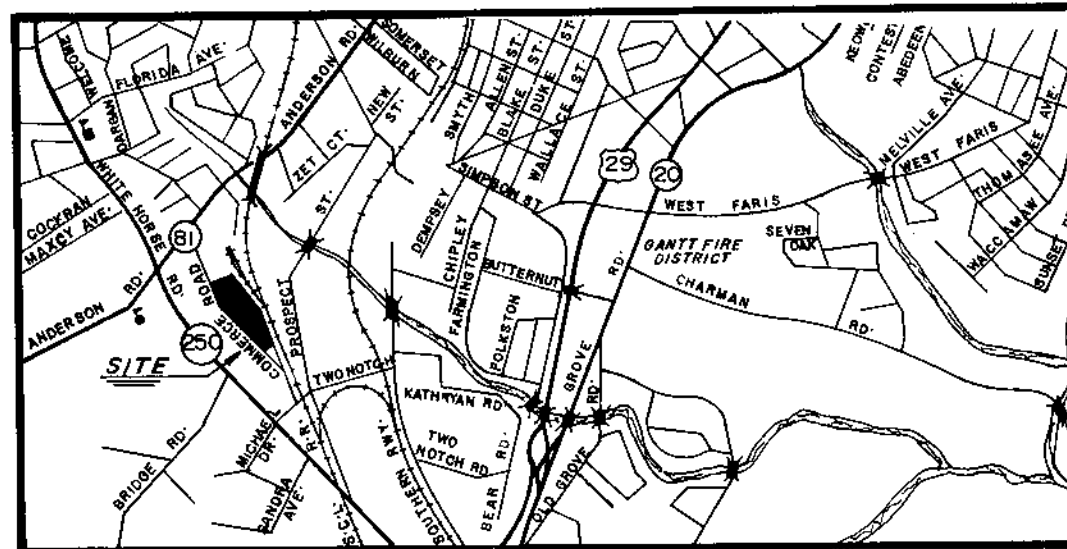


FILED  
GREENVILLE CO. S.C.  
Apr 10 4 07 PM '84  
DORRIS S. TARKERSLEY  
R.M.C.

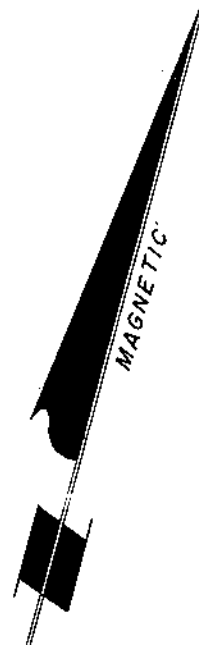

LOCATION MAP

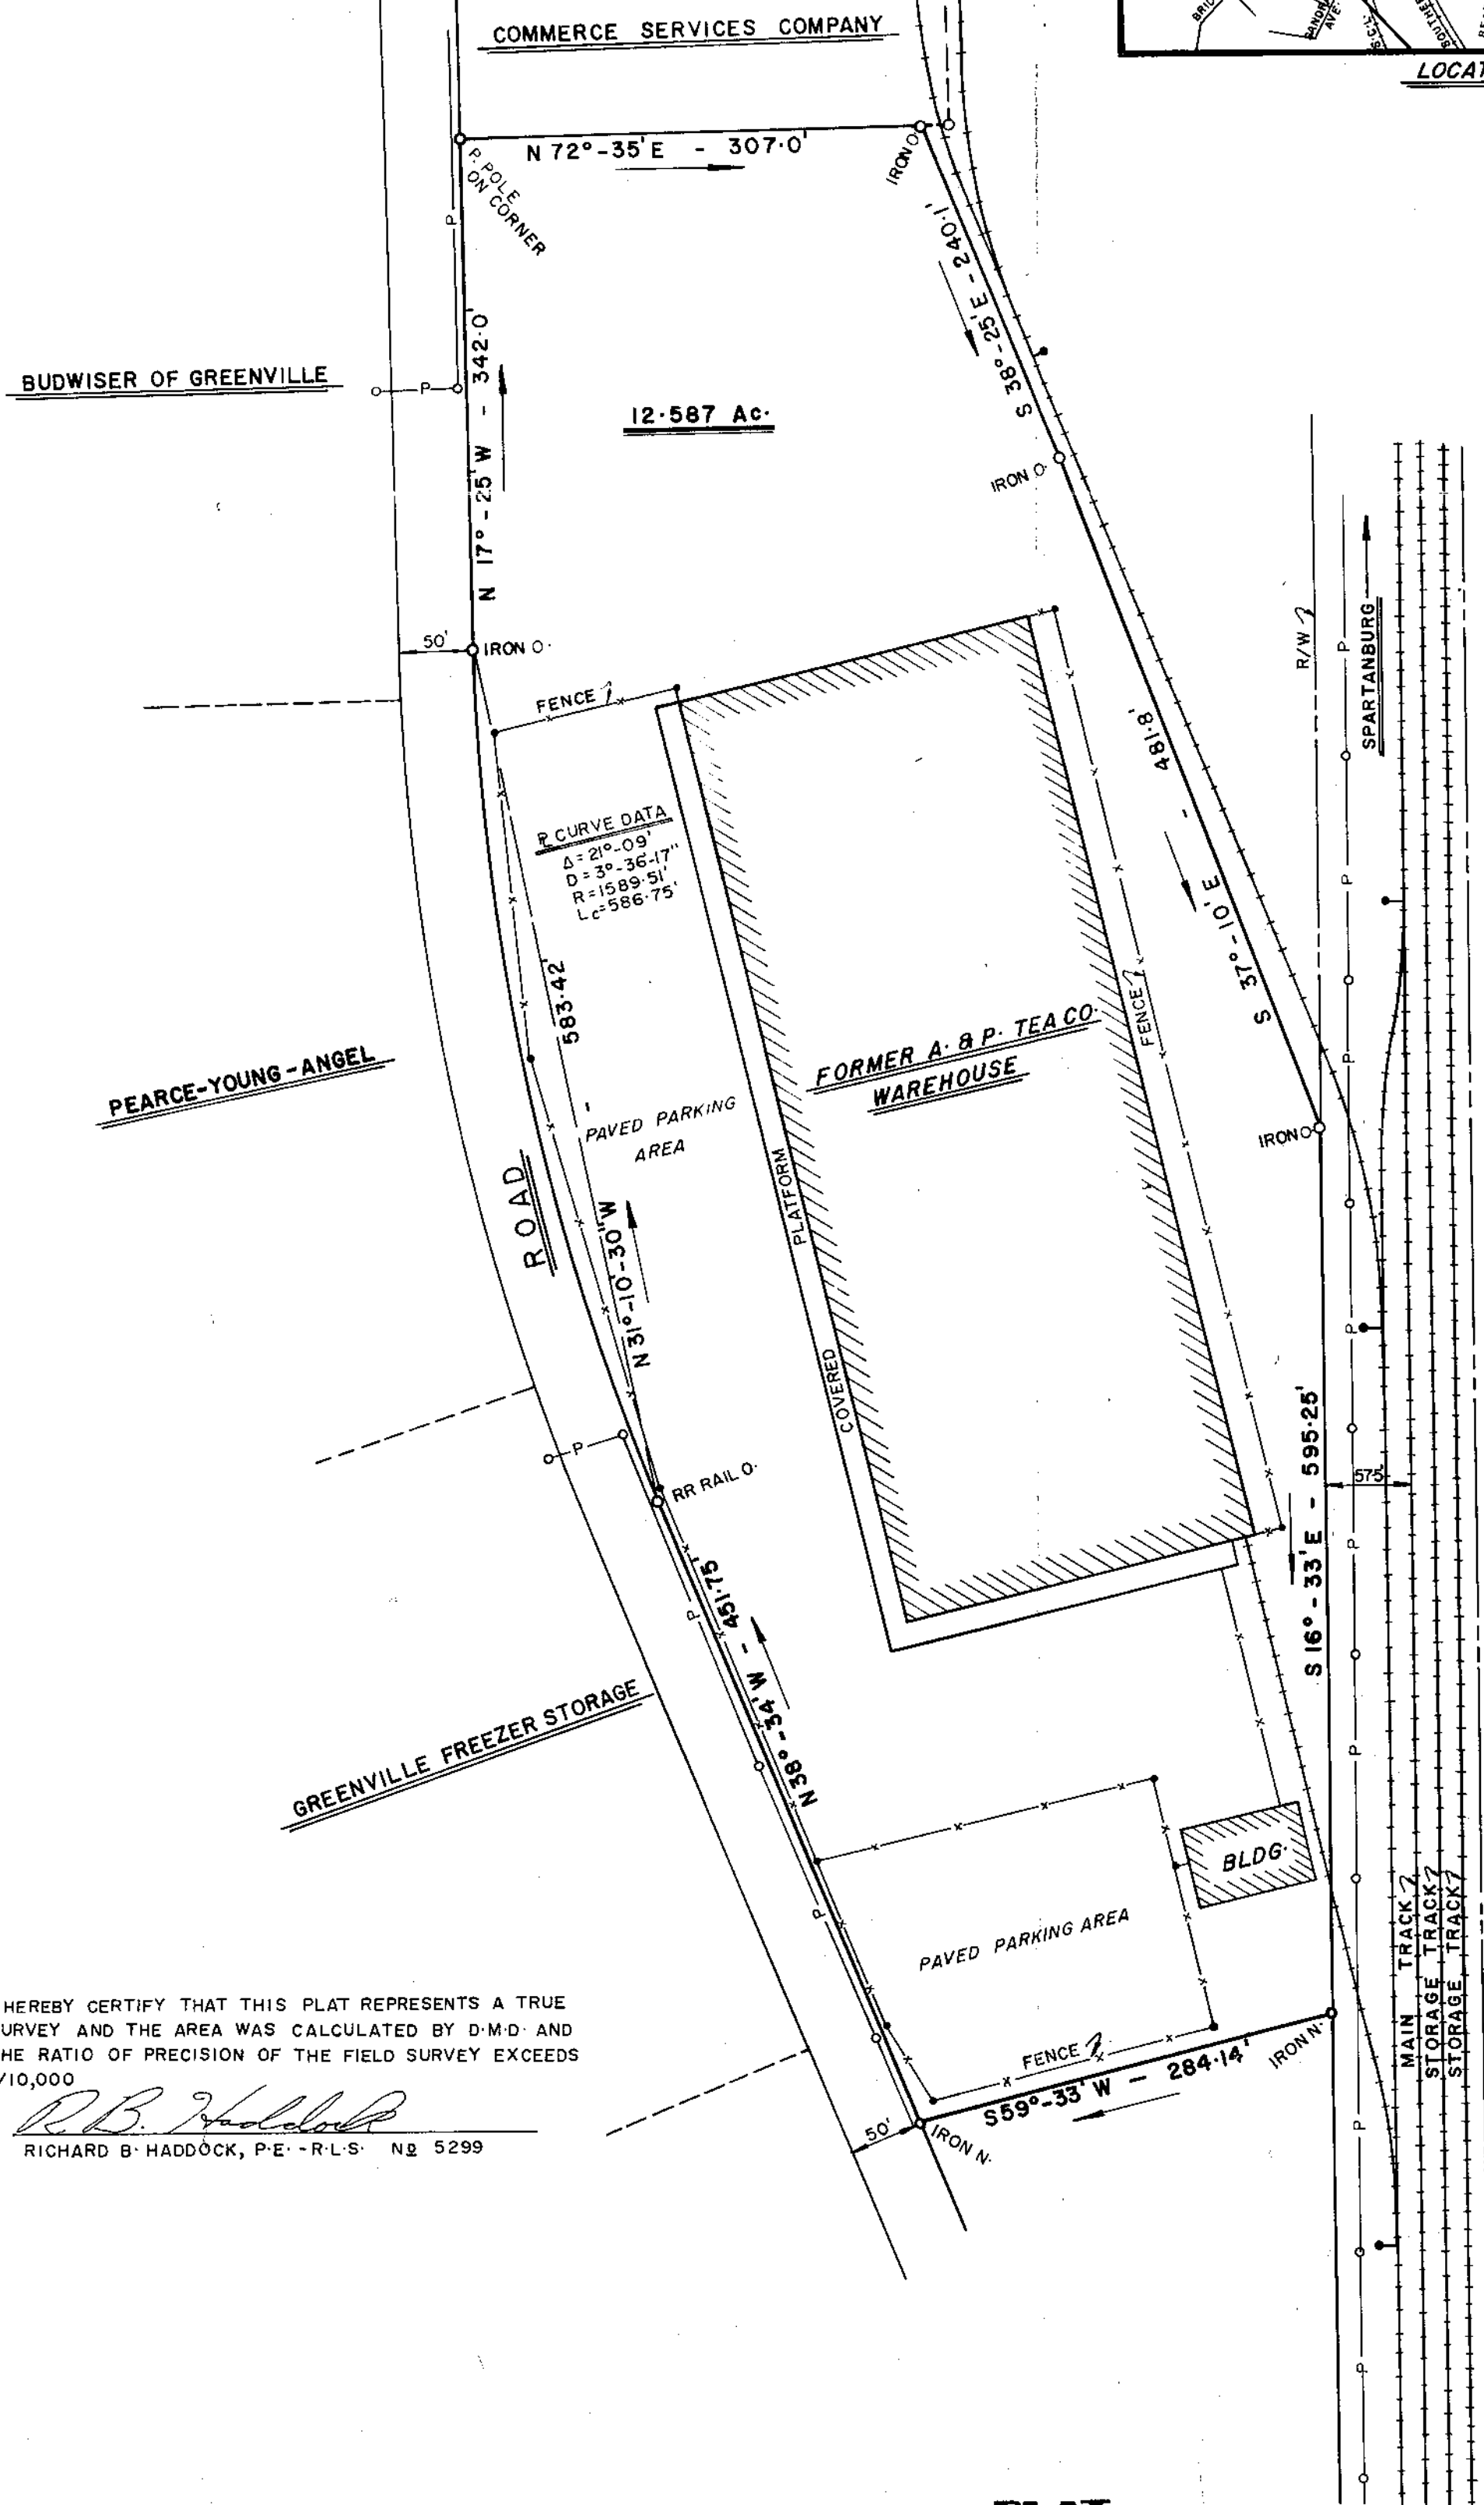

I HEREBY CERTIFY THAT THIS PLAT REPRESENTS A TRUE SURVEY AND THE AREA WAS CALCULATED BY D.M.D. AND THE RATIO OF PRECISION OF THE FIELD SURVEY EXCEEDS 1/10,000

*R.B. Haddock*  
RICHARD B. HADDOCK, P.E. - R.L.S. No. 5299

10-K-33

APR 10 1984

31640

**PLAT**  
OF PROPERTY SURVEYED FOR  
EASTERN DISTRIBUTION INC.

LOCATED WEST OF THE CITY OF GREENVILLE  
IN GREENVILLE COUNTY, SOUTH CAROLINA

SURVEYED BY  
MARCH 31, 1984 RICHARD B. HADDOCK, P.E.-R.L.S. SCALE: 1"=100'  
FLORENCE, S.C.

