


FILED
GREENVILLE CO. S. C.
APR 25 1 57 PM '84
DONNIE S. TANKERSLEY
R.M.C.

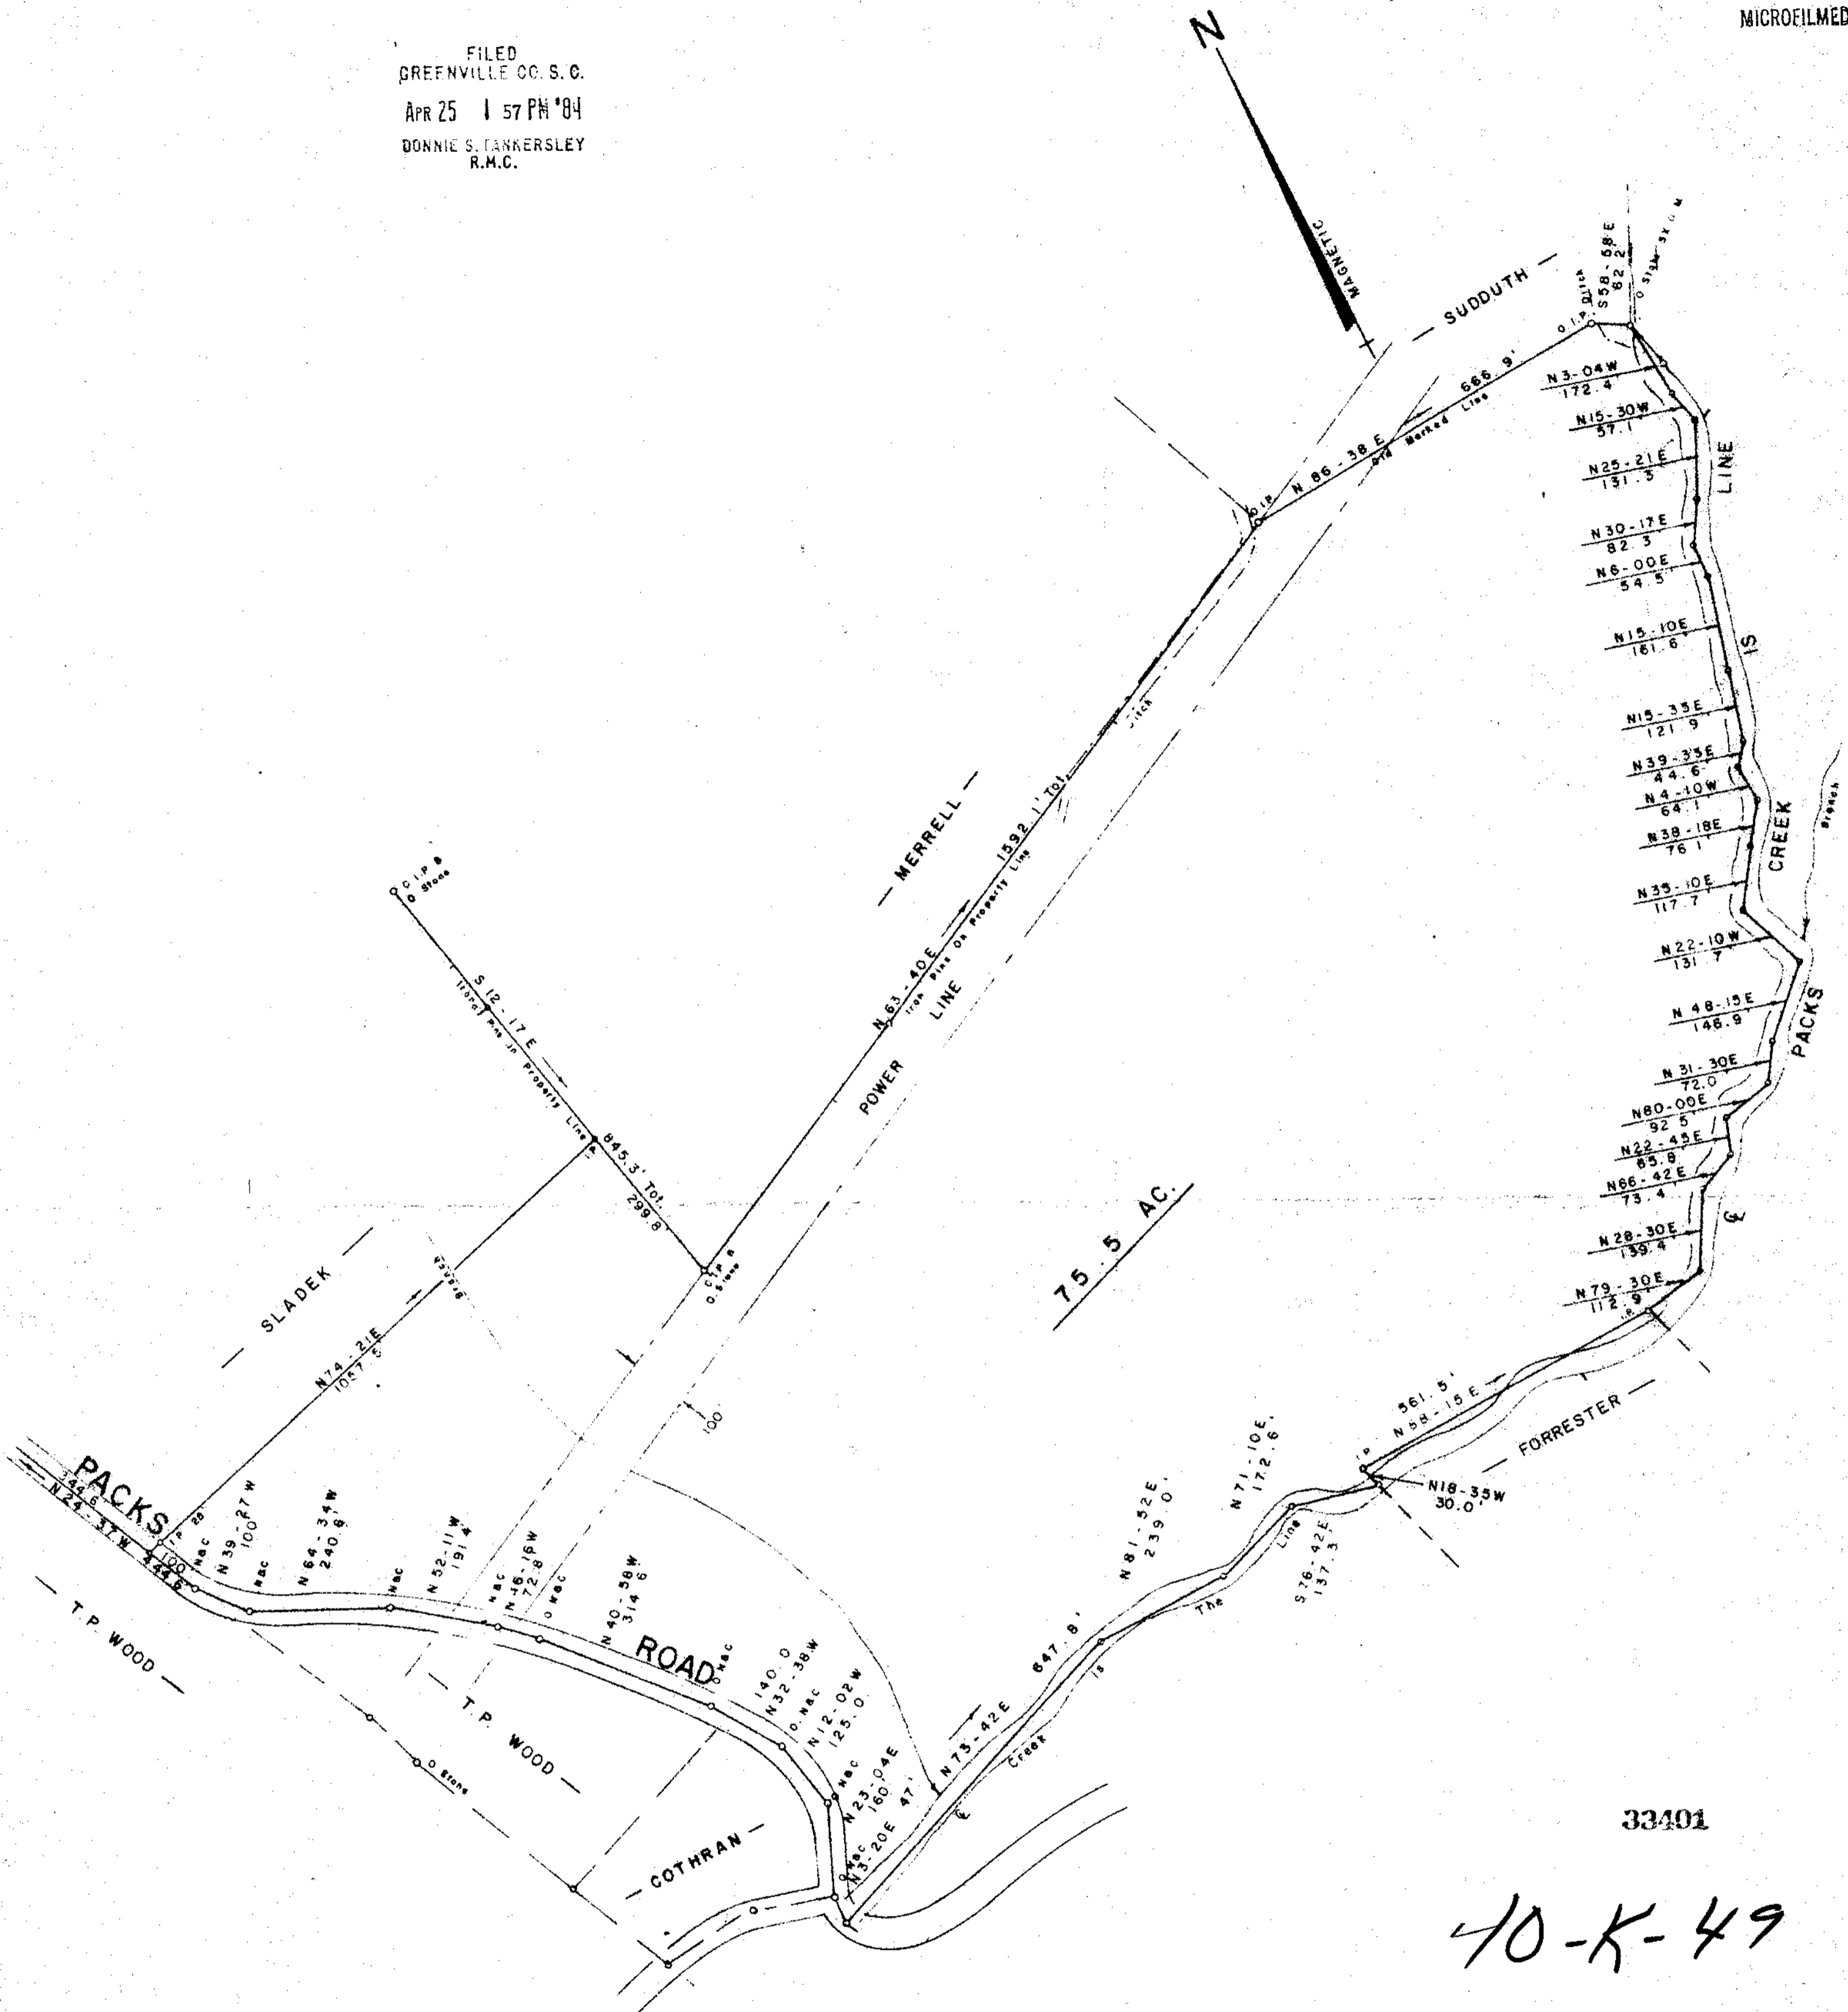

33401


40-K-49

SURVEY FOR
MANFRED A. SEIDL
LILIAN I. SEIDL
 NEAR TIGERVILLE GREENVILLE CO.
 SOUTH CAROLINA
 APRIL 23, 1984

APR 25 1984



W. R. WILLIAMS, JR.
 ENGR. / SURVEYOR, Inc.
 P. E. & L. S. No. 3079
 15 S. MAIN STREET
 TRAVELERS REST, S. C.
 29480

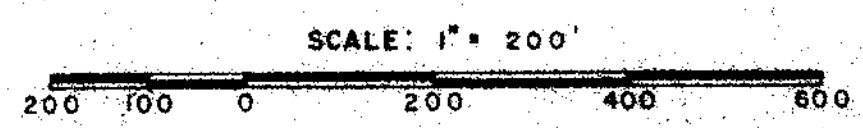

STATE OF SOUTH CAROLINA
 I hereby certify that the ratio of precision of the field survey is 1/5000 as shown hereon and the area was determined by D.M.A. method of area calculation.

60 TO 100 R. S. Williams P. E. & L. S. No. 3079