


MICROFILMED

Note: Reference Plat Book NNN - Page 125A
And Deed Book 1042 - Page 537.

FILED
GREENVILLE CO. S. C.
MAY 15 10 46 AM '84
DONNIE S. TANKERSLEY
R.M.C.




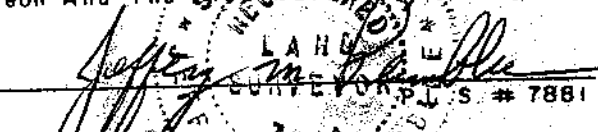

21.0 AC. GROSS
- 0.7 AC. ROAD R/W (25' FROM C.)
20.3 AC. NET

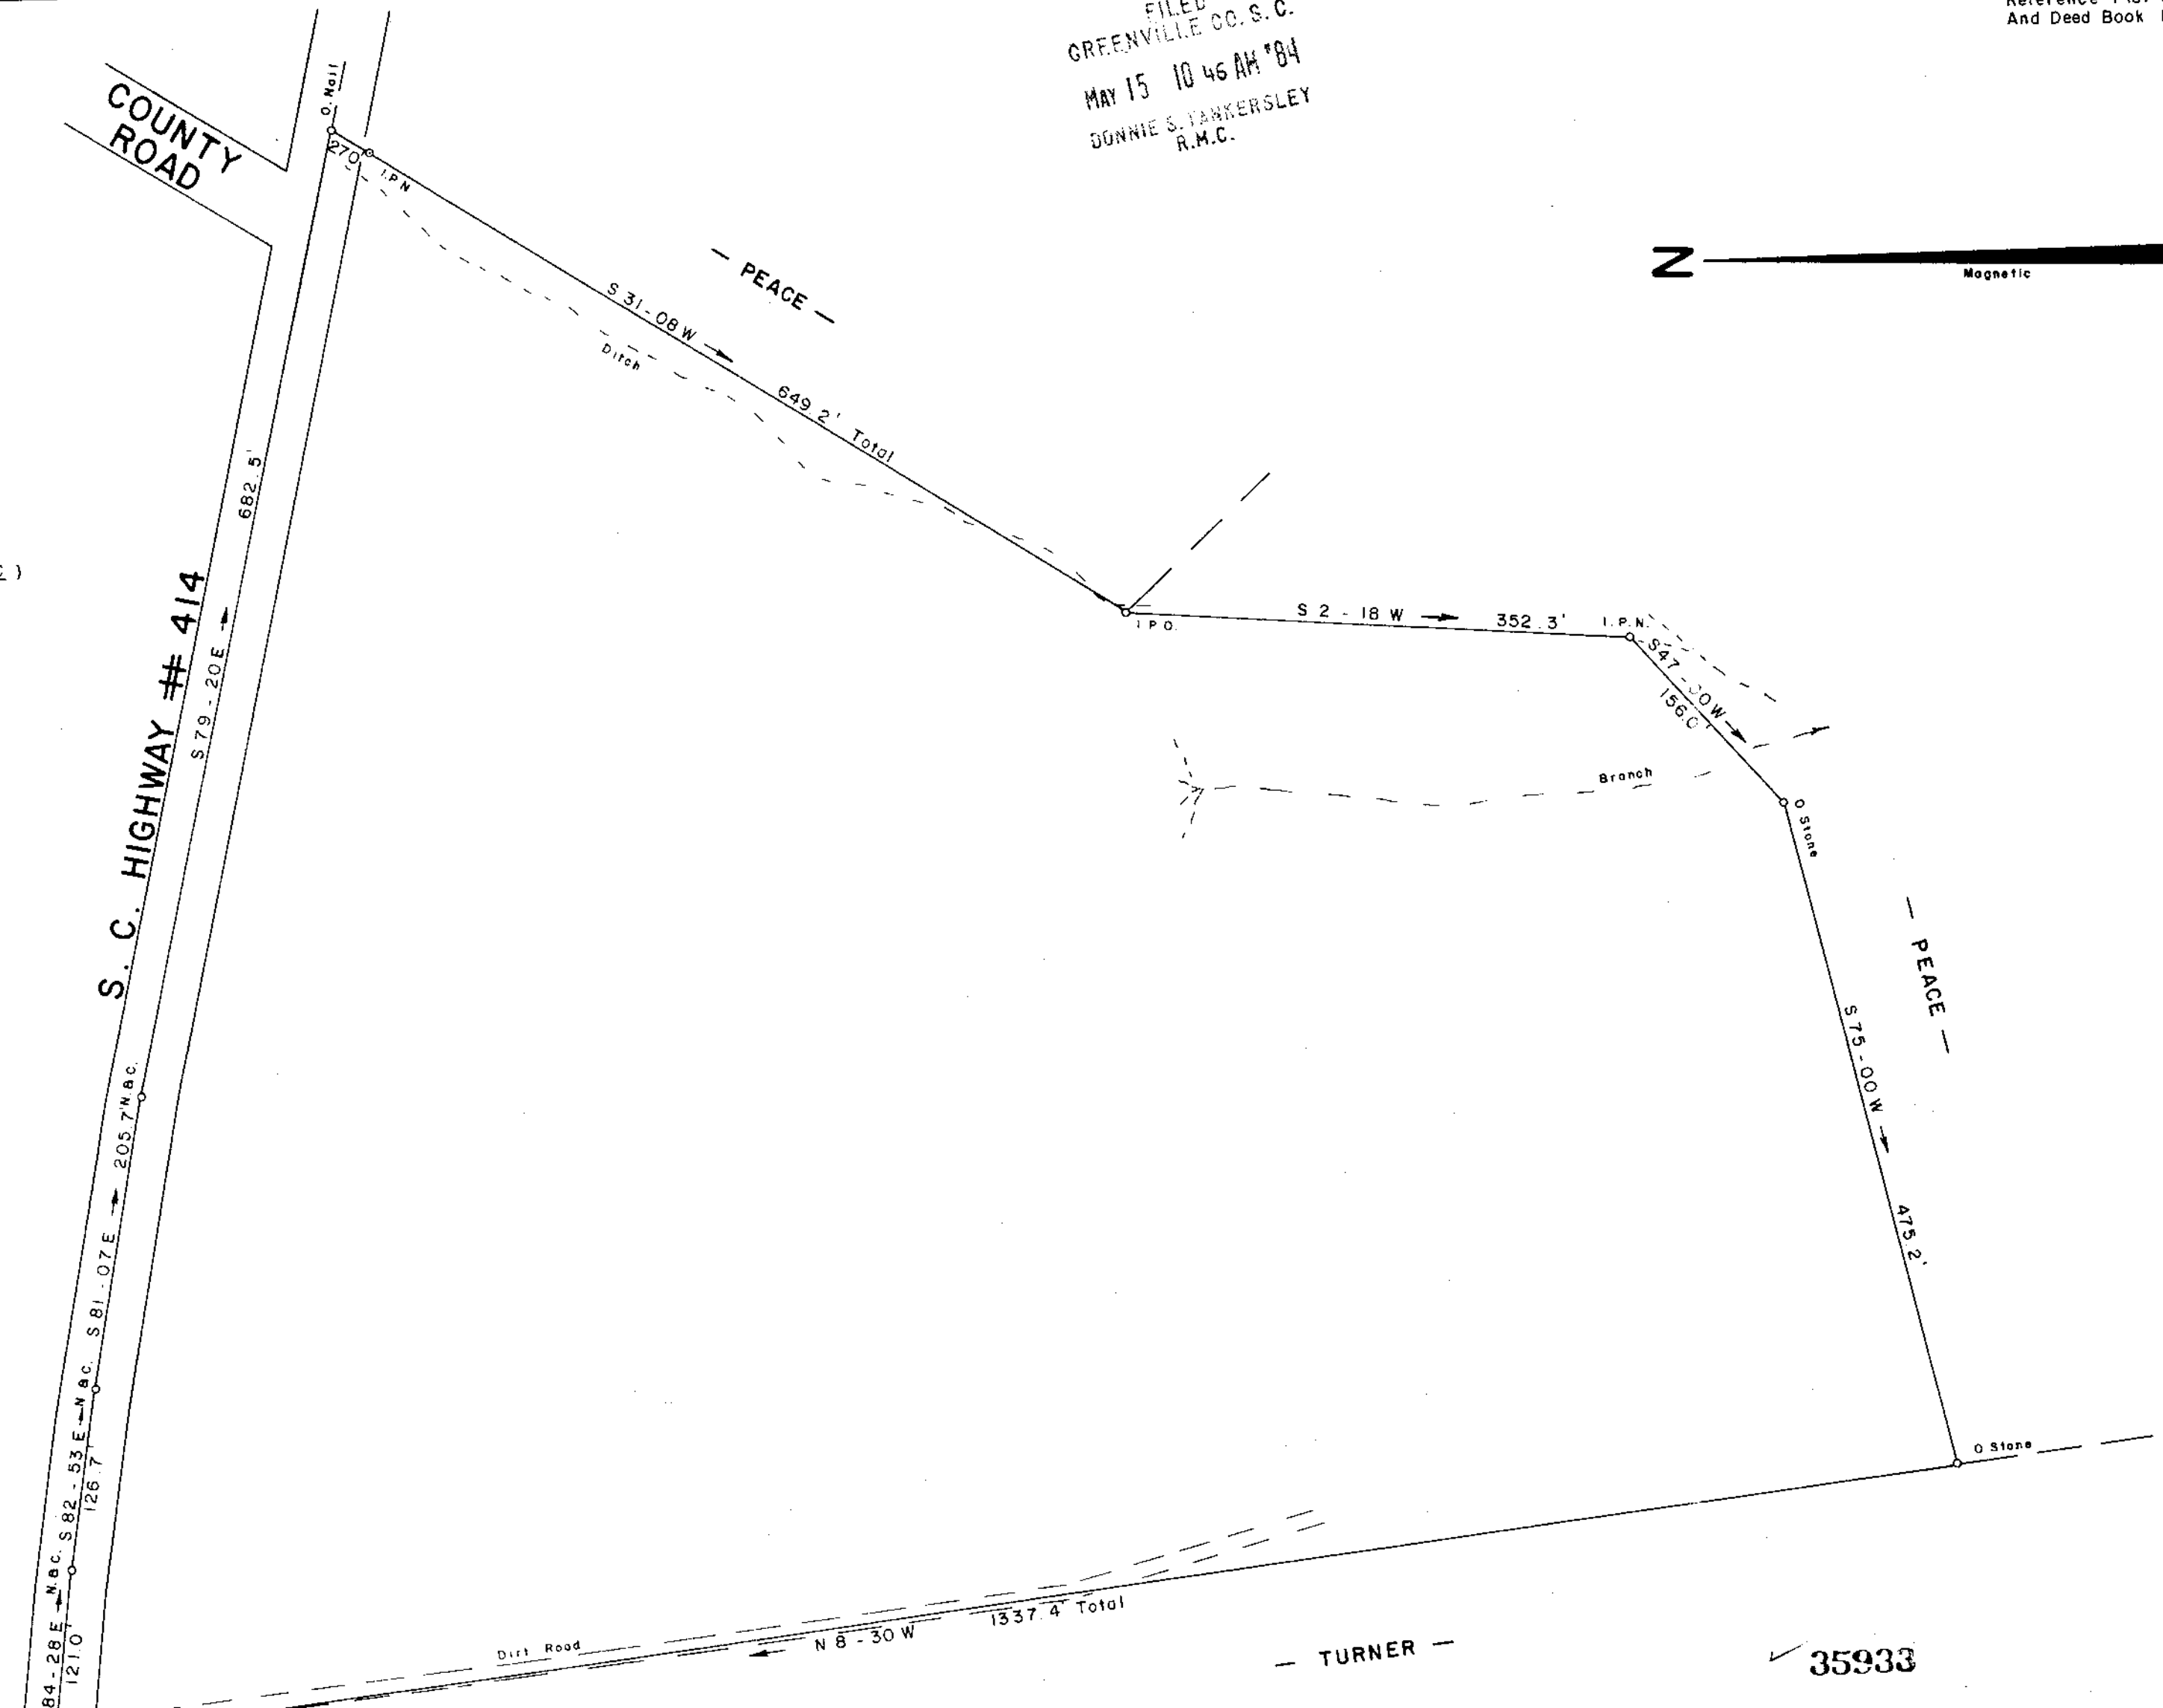

SURVEY FOR
SUN LAND PROPERTIES, INC.
NEAR GOWANSVILLE GREENVILLE COUNTY
SOUTH CAROLINA
APRIL 7, 1984

35933
10K-67
MAY 15 1984


JEFFERY M. PLUMBLEE, INC.
LAND SURVEYING
P. O. BOX 788
TRAVELERS REST S. C. 29690 (803) 834-4426

I Herby Certify That The Ratio Of Precision
Of The Field Survey Is 1:1000 As Shown
Hereon And The Area Was Computed By Computer.

JEFFERY M. PLUMBLEE
LICENSED SURVEYOR
SOUTH CAROLINA # 7881

GCTO 3 MY1584le 055 100 5.00FB.19