
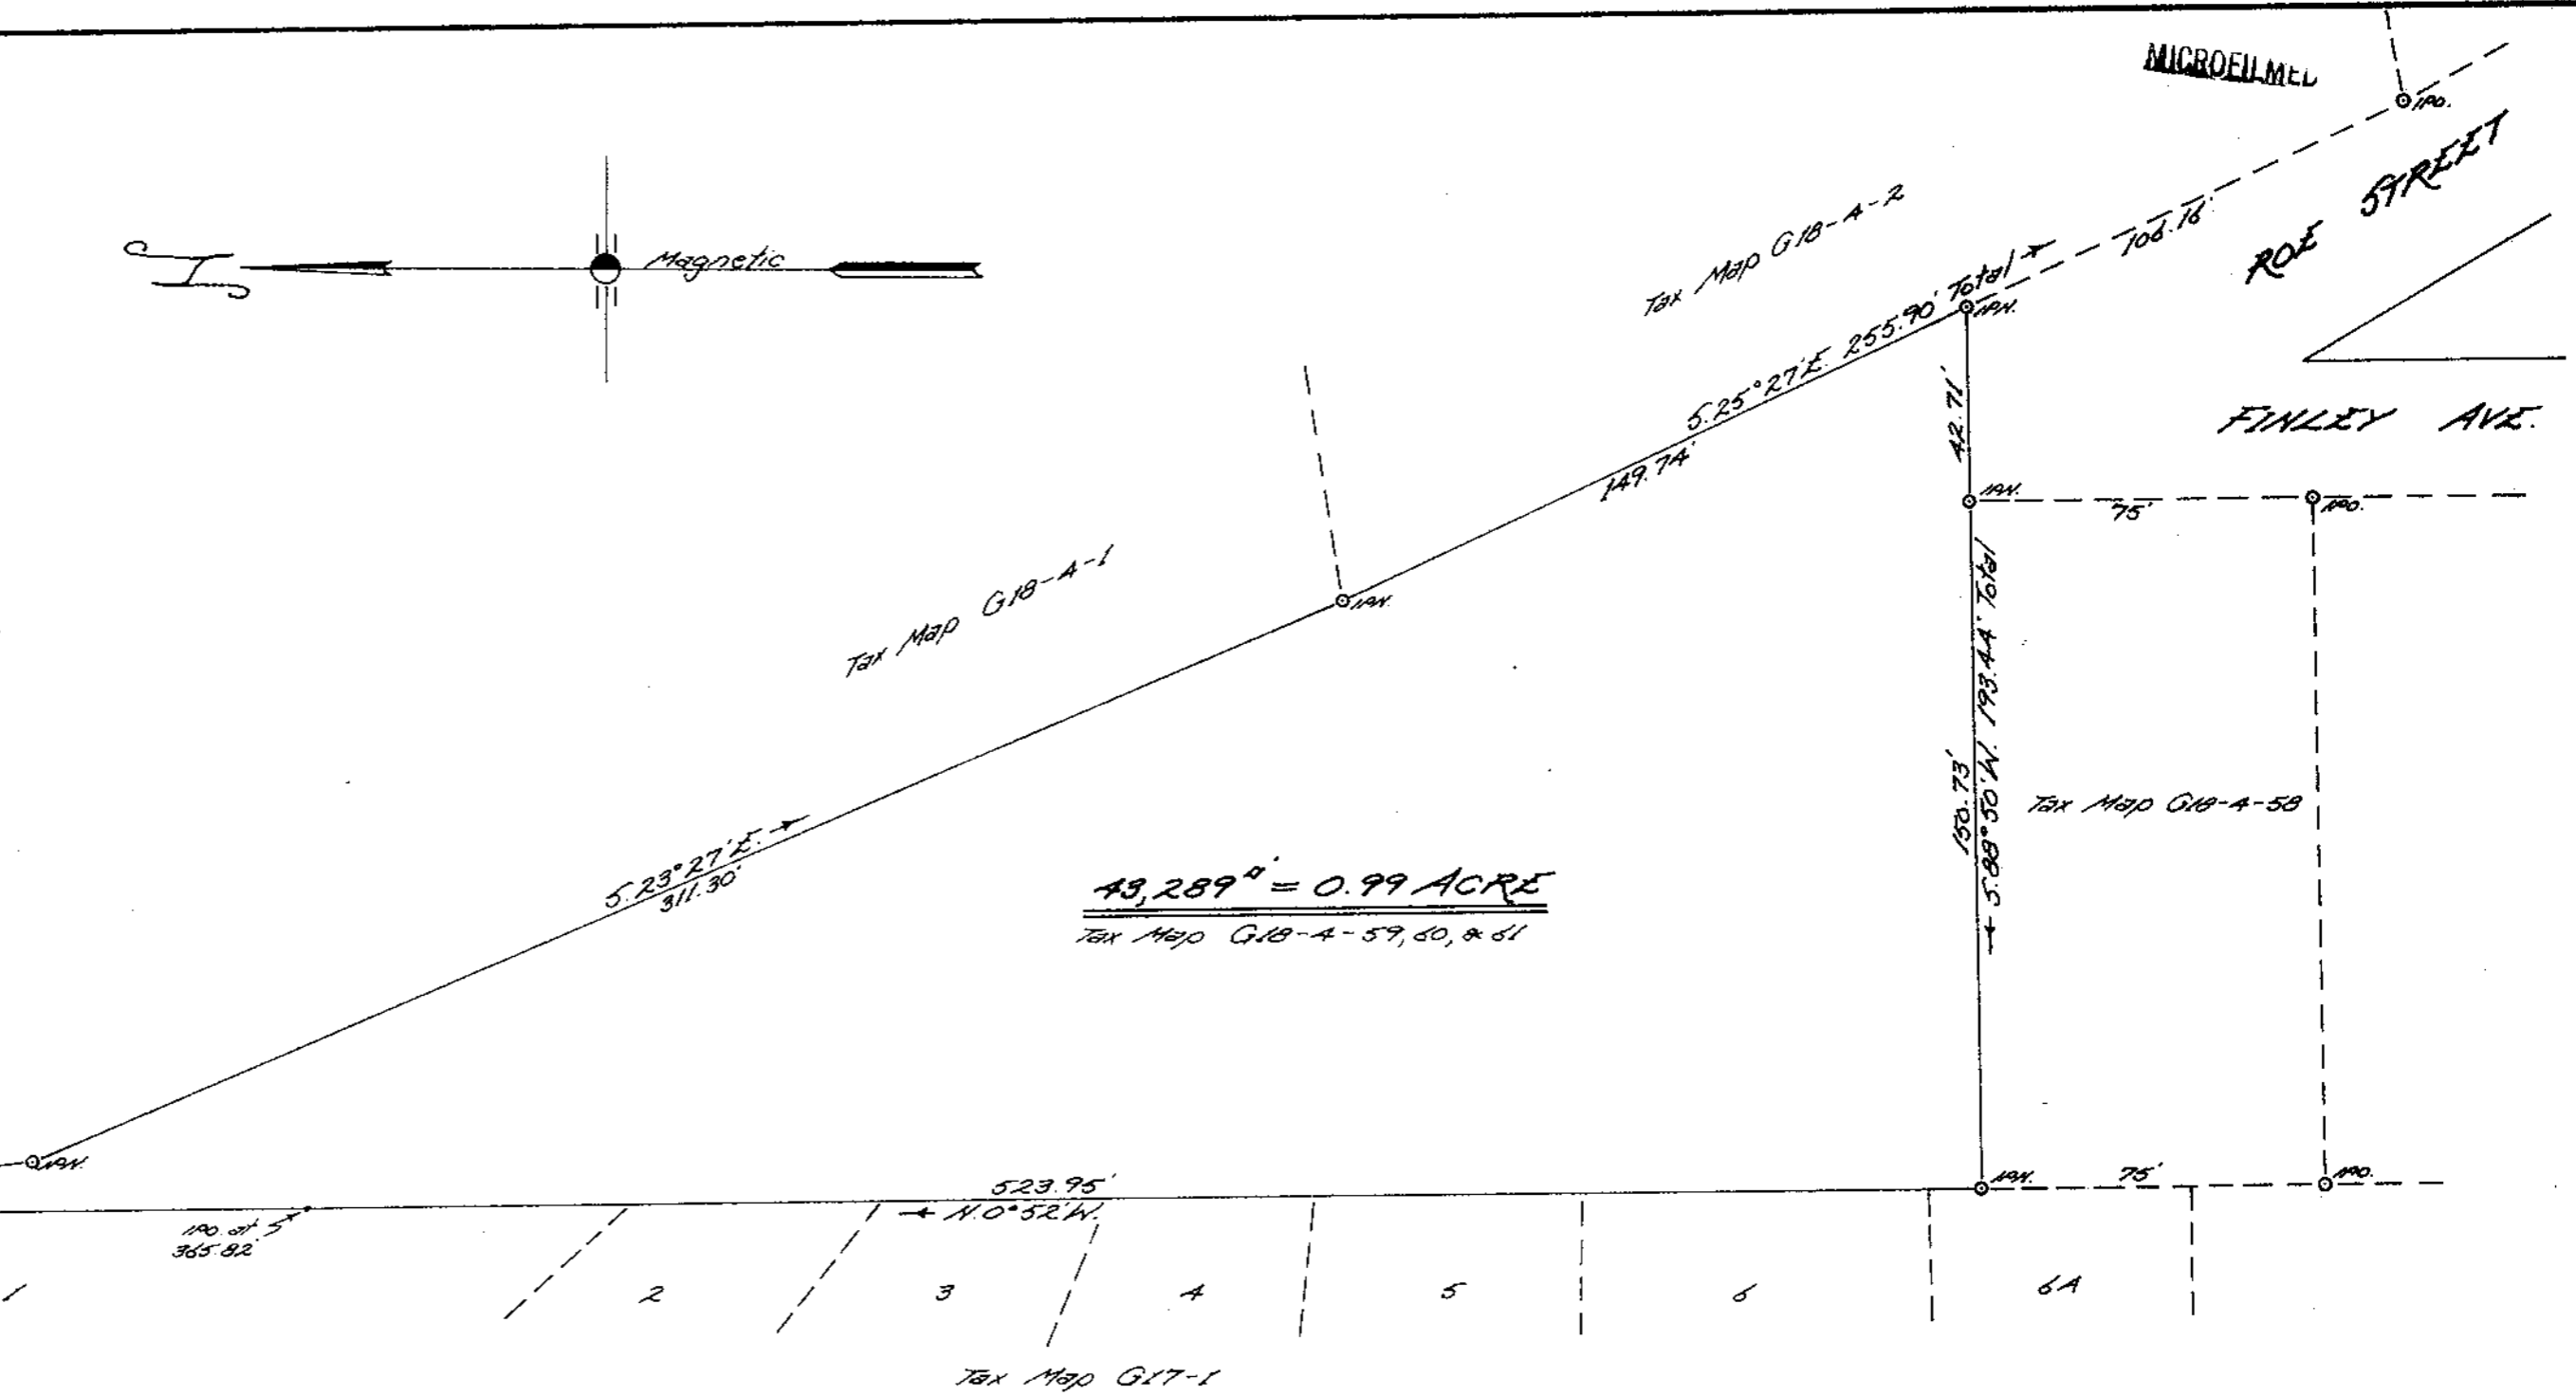
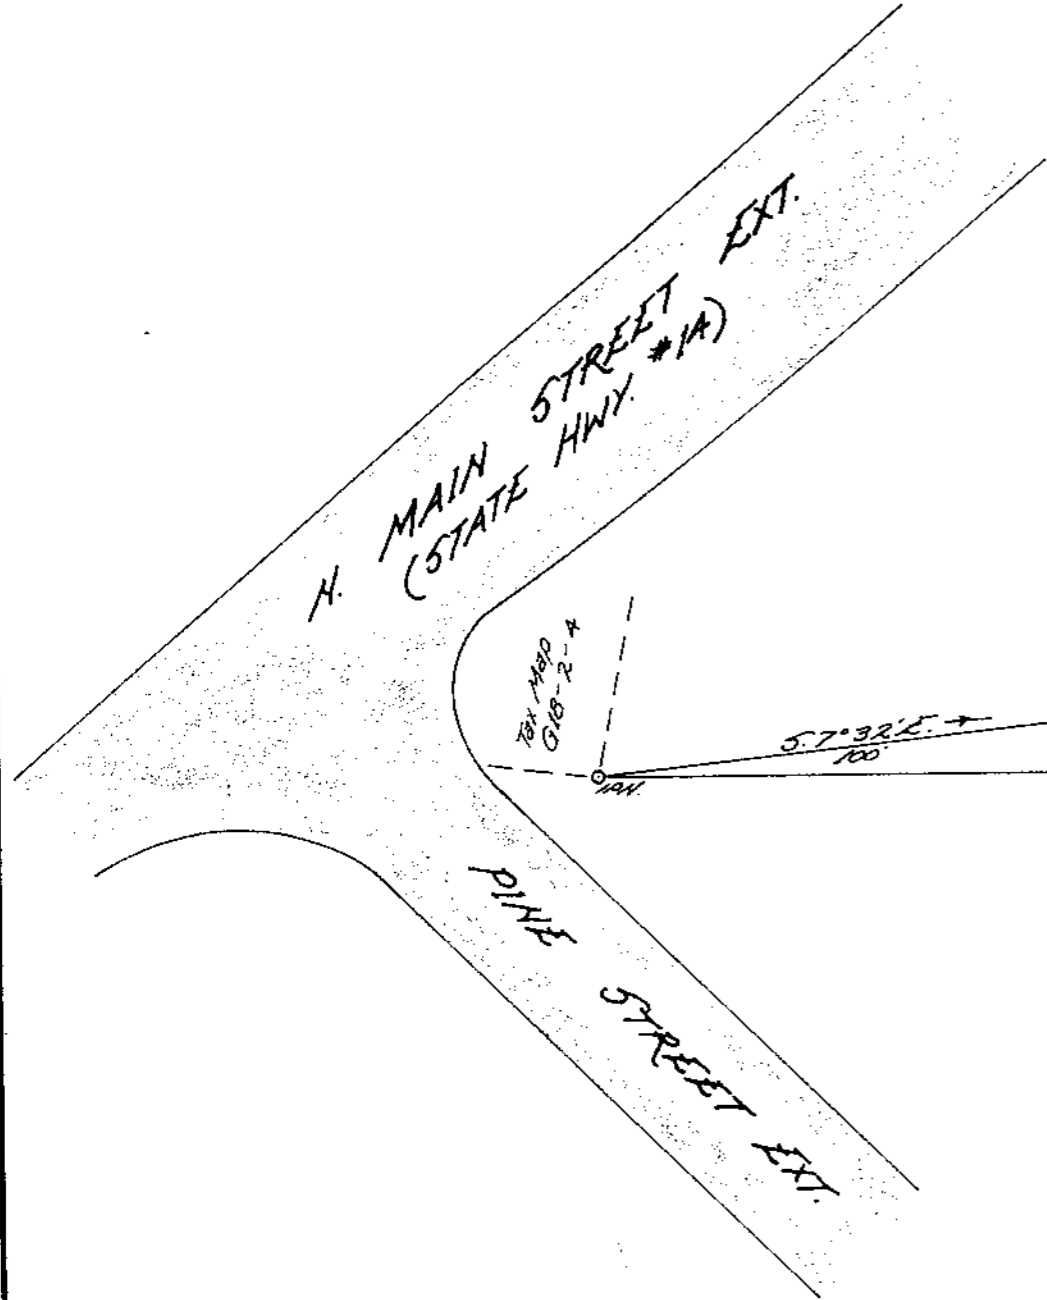


FILED
 GREENVILLE, S.C.
 JUN 5 1984
 JAMES W. SIMMONS
 REGISTERED LAND SURVEYOR

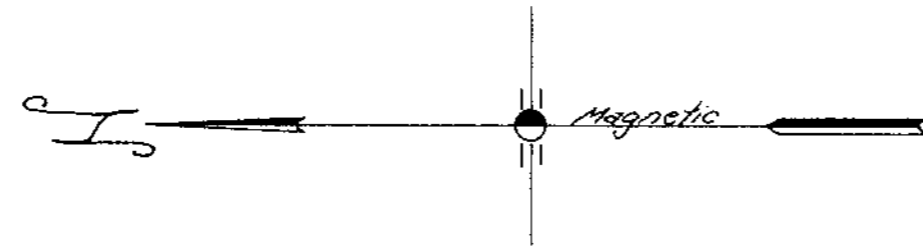

49,289^{sq} = 0.99 ACRE
 TAX MAP G18-A-59, 60, & 61

PROPERTY OF
RIDDLE BROTHERS & WEST BUILDERS INC.
 Located in Greer
 GREENVILLE COUNTY, SOUTH CAROLINA

JUN 5 1984 ✓
 38518
 10K-89

SCALE: 1" = 40 FEET MAY 29, 1984



JOHN A. SIMMONS
 REGISTERED LAND SURVEYOR
 I hereby certify that the above survey is correct.
 [Signature]
 Reg. Surveyor #2212

Tri-State Surveyors
 109 Few Street
 Greer, S. C. 29651