
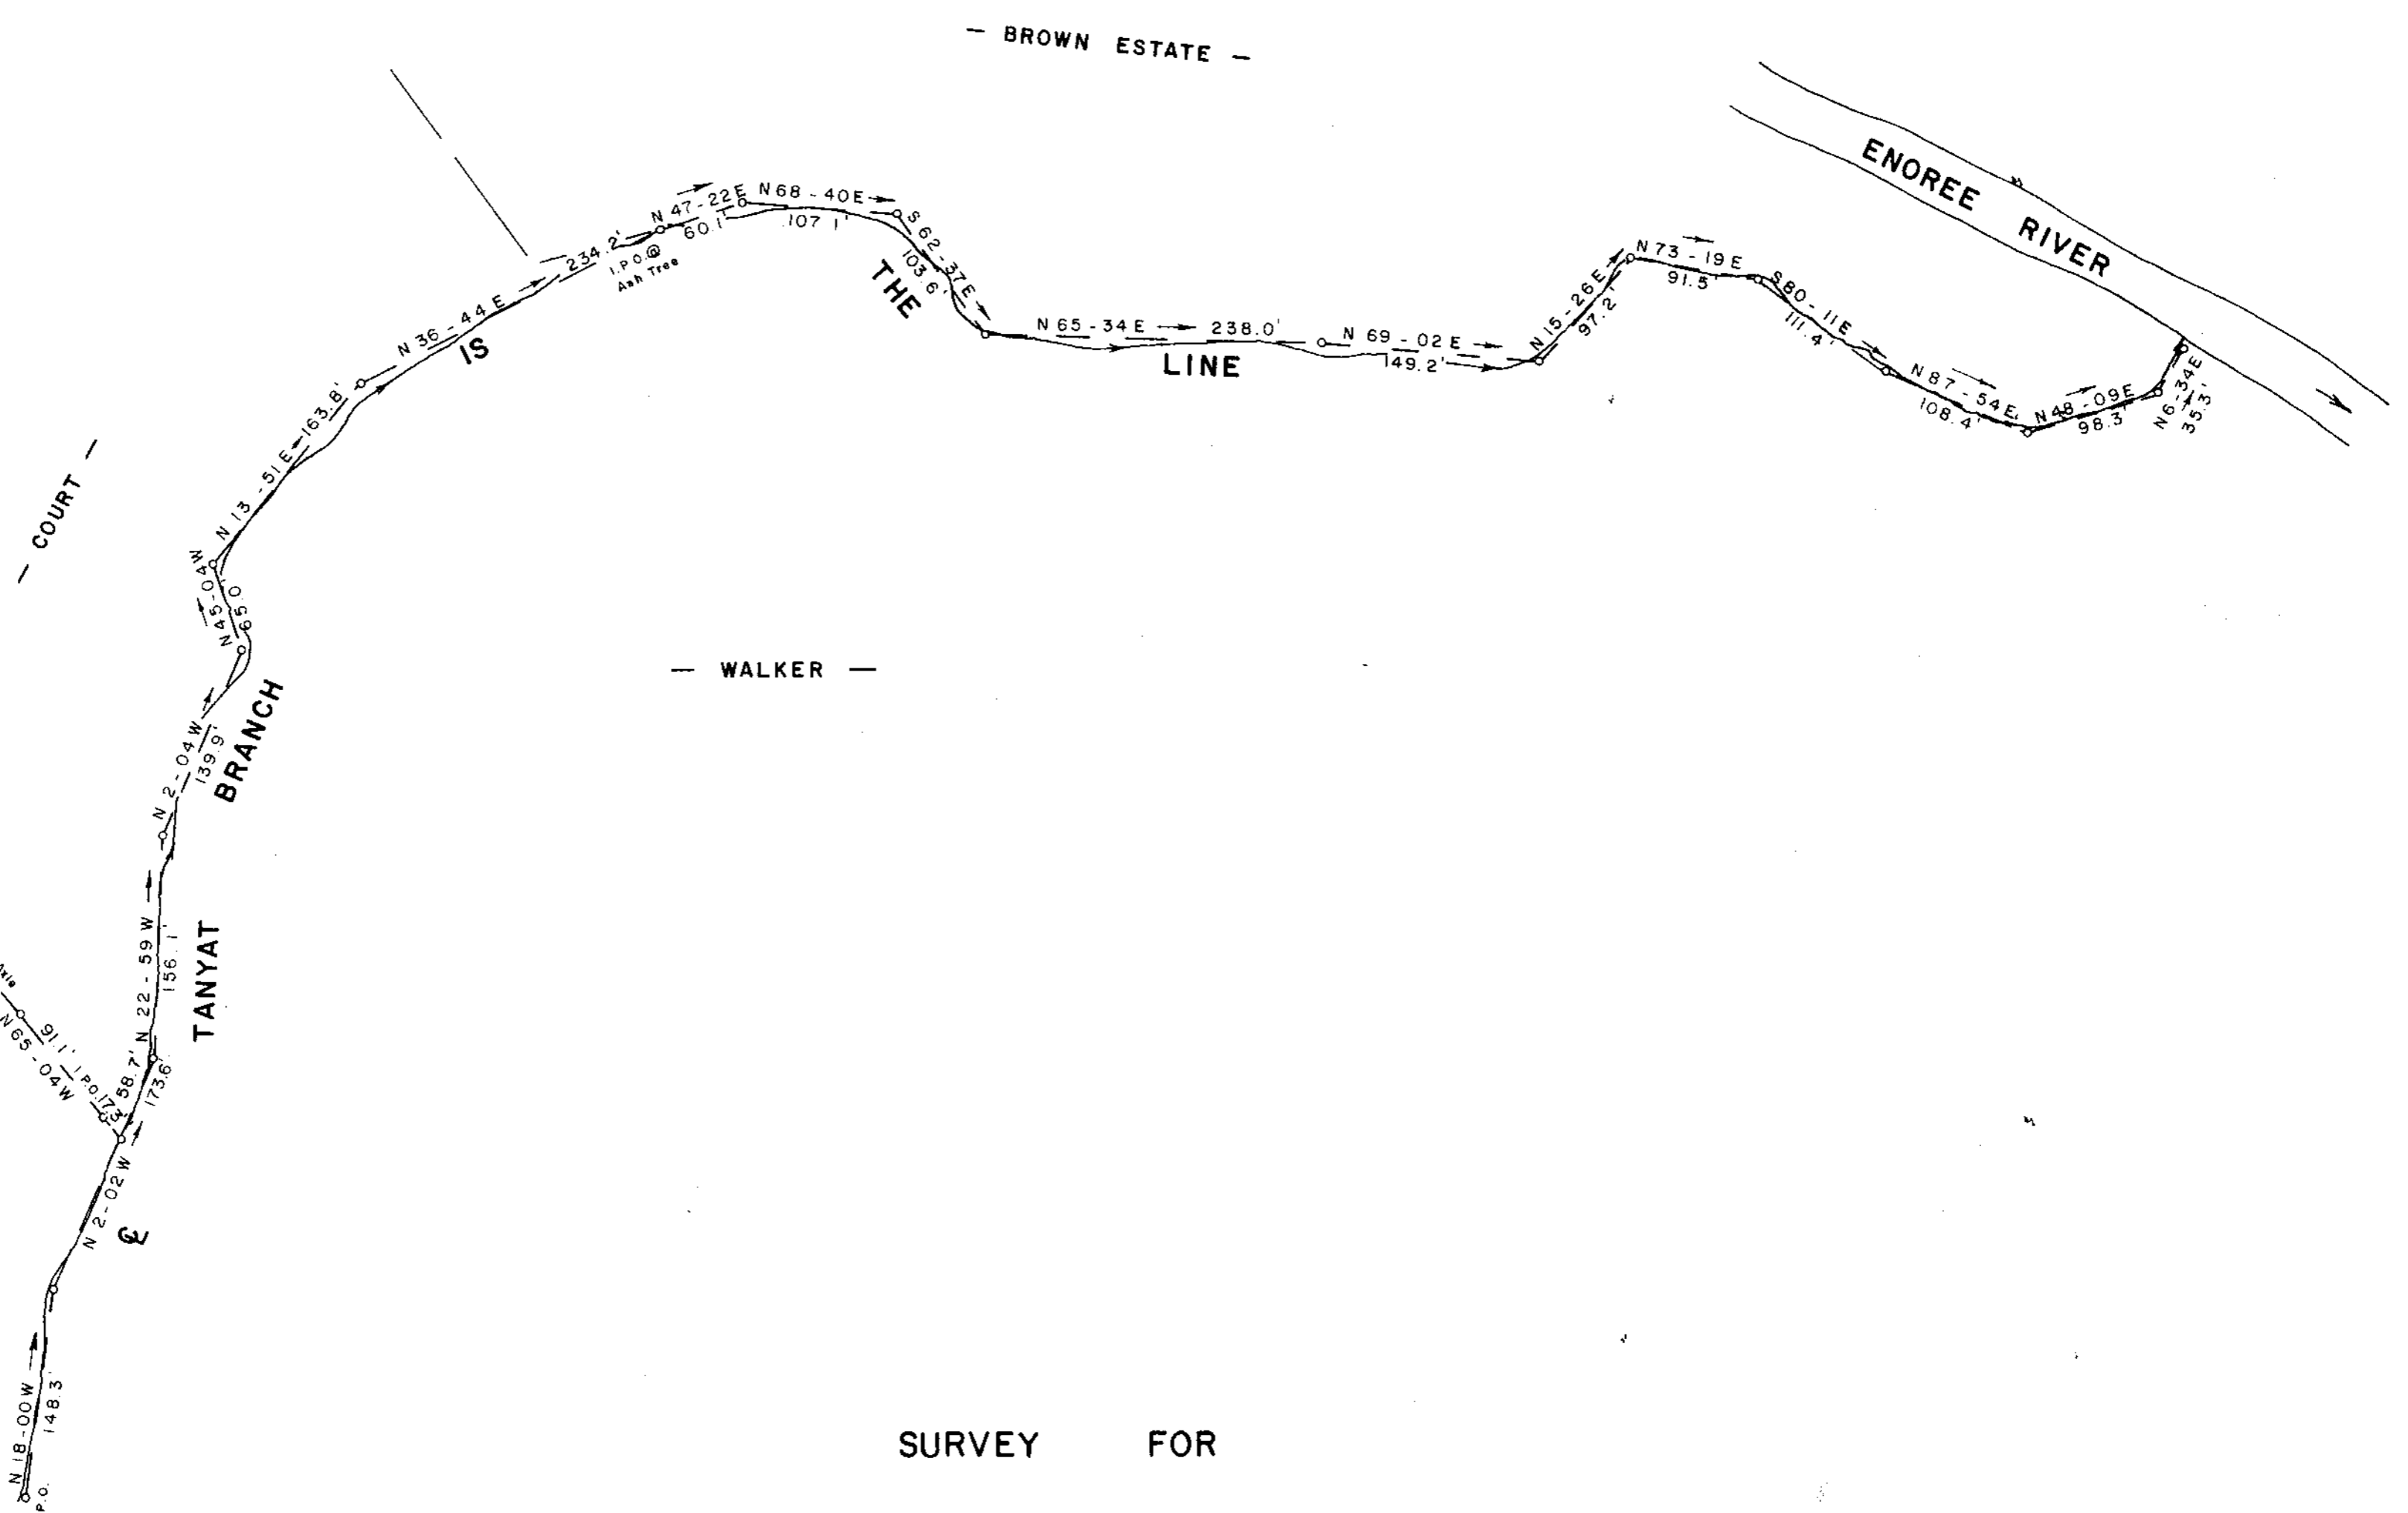


MICROFILMED

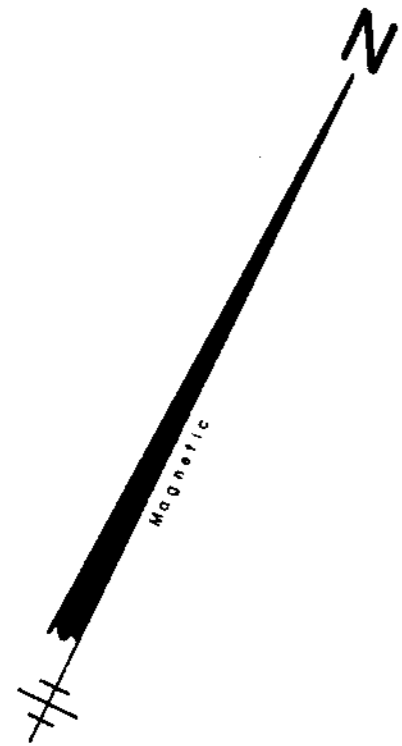

SURVEY FOR
JOHN W. WALKER

NEAR TRAVELERS REST GREENVILLE COUNTY
SOUTH CAROLINA
JUNE 15, 1984


40033

JUN 19 1984

10-K-92

I Herby Certify That The Ratio Of Precision
Of The Field Survey N/A As
Shown Hereon And The Area Was Determined
By D. M. D. Mehard, 157

Jeffery M. Plumblee
LAND SURVEYOR
PLS # 1881

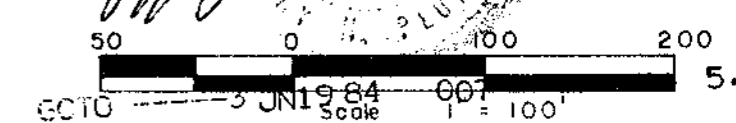

JEFFERY M. PLUMBLEE, INC.
LAND SURVEYING

FILED
GREENVILLE CO. S.C.
JUN 19 9 43 AM '84
DONNIE STANKENSTLEY
R.M.S.

P.O. BOX 788
TRAVELERS REST S.C. 29690 (803) 834-4426