


"THIS IS TO CERTIFY THAT THE ERROR OF CLOSURE OF THIS SURVEY IS 1 IN 10,000, AND THE ACREAGE HAS BEEN DETERMINED BY THE D.M.D. METHOD:" J.L.M.

DESCRIPTIVE	LOCATION
B.B.-307-3-3	
SELF EVIDENT	

"THIS PLAT TO BE RECORDED IN THE R.M.C. OFFICE."

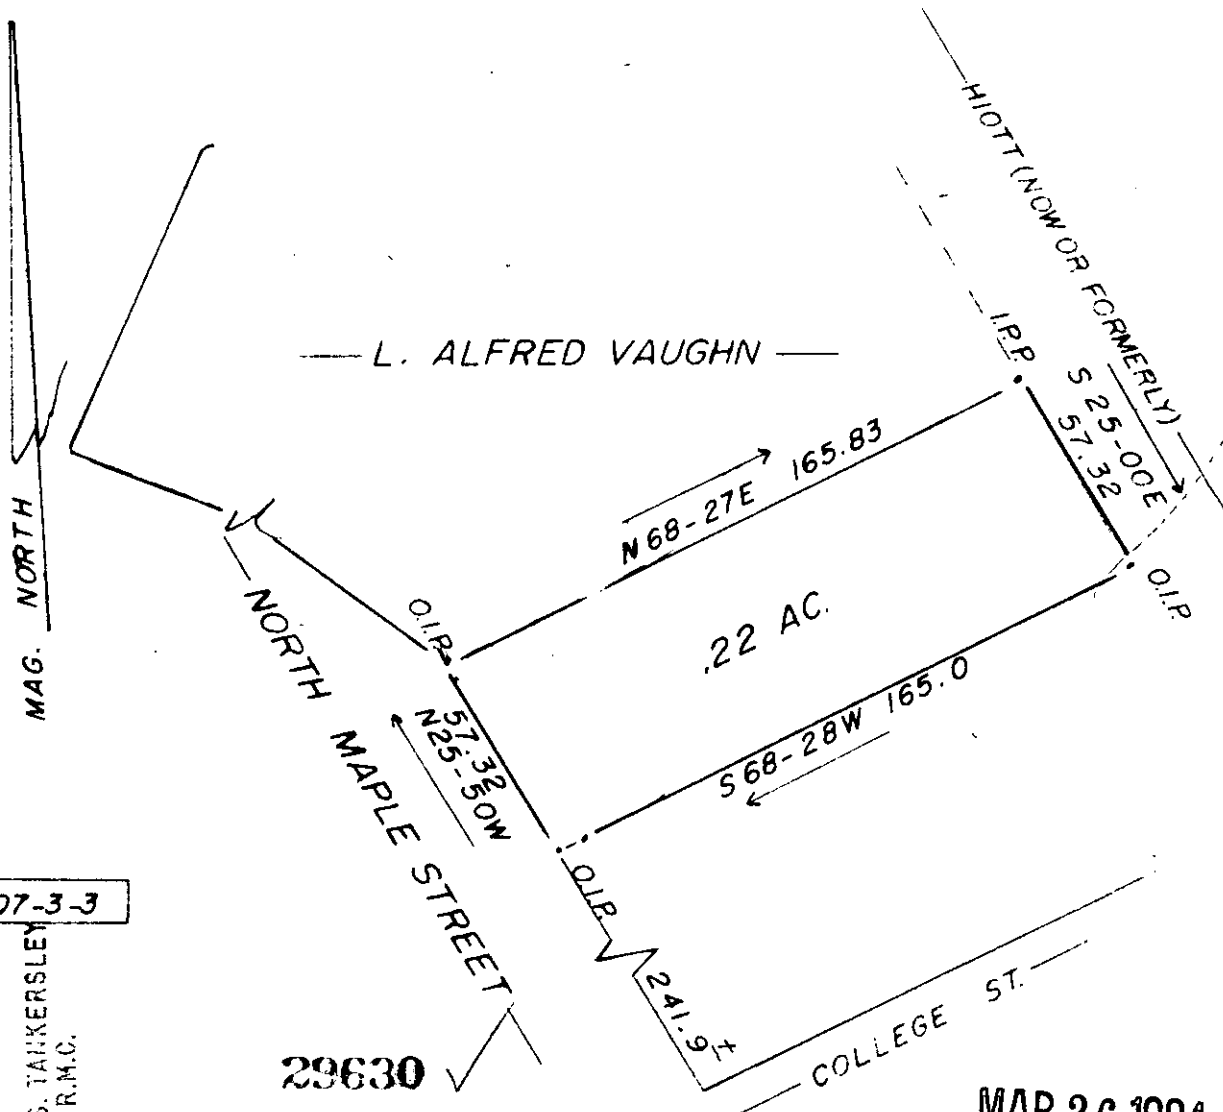

B.B.-307-3-3

FILED
GREENVILLE CO. S.C.
MAR 26 4 03 PM '84
DONNIE S. TALKERSLEY
R.M.C.


29630

MAR 26 1984

10-4-16

J. L. Montgomery, III, P.E.
102 Brentwood Way
P.O. Box 143
Simpsonville, S.C. 29681

SCALE: 1" = 50'
DATE: 3-15-84

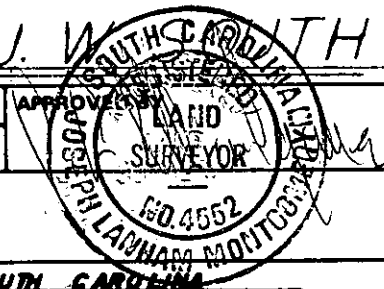

DRAWN BY D.P.
REVISED

STATE OF SOUTH CAROLINA
COUNTY OF GREENVILLE
CITY OF SIMPSONVILLE

DRAWING NUMBER
3 MR26 84 039

3.0000

BAR SCALE