


RALPH & DARLA WEBER N/F

N 58°00' W 394.77



6.37 AC. TOTAL

JOHNNIE W. MILLER N/F

CLYDE CHAPMAN N/F

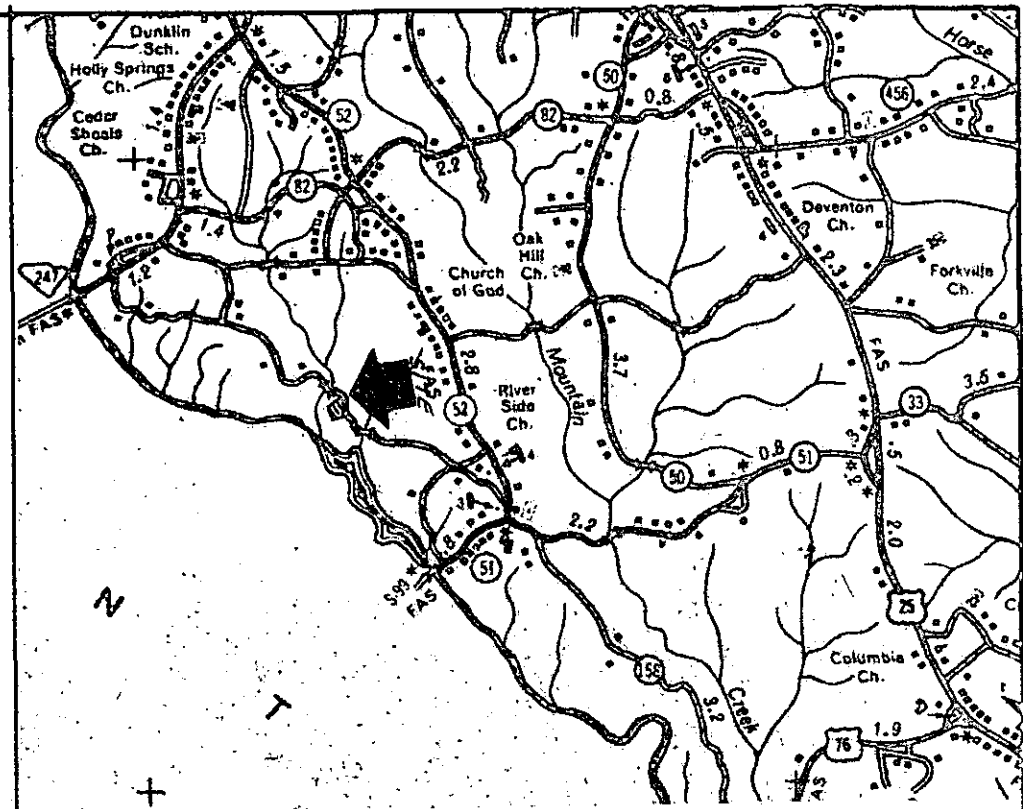

LOCATION MAP

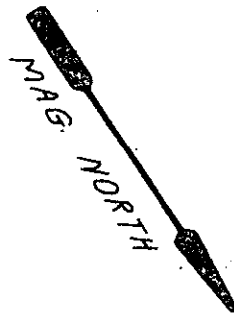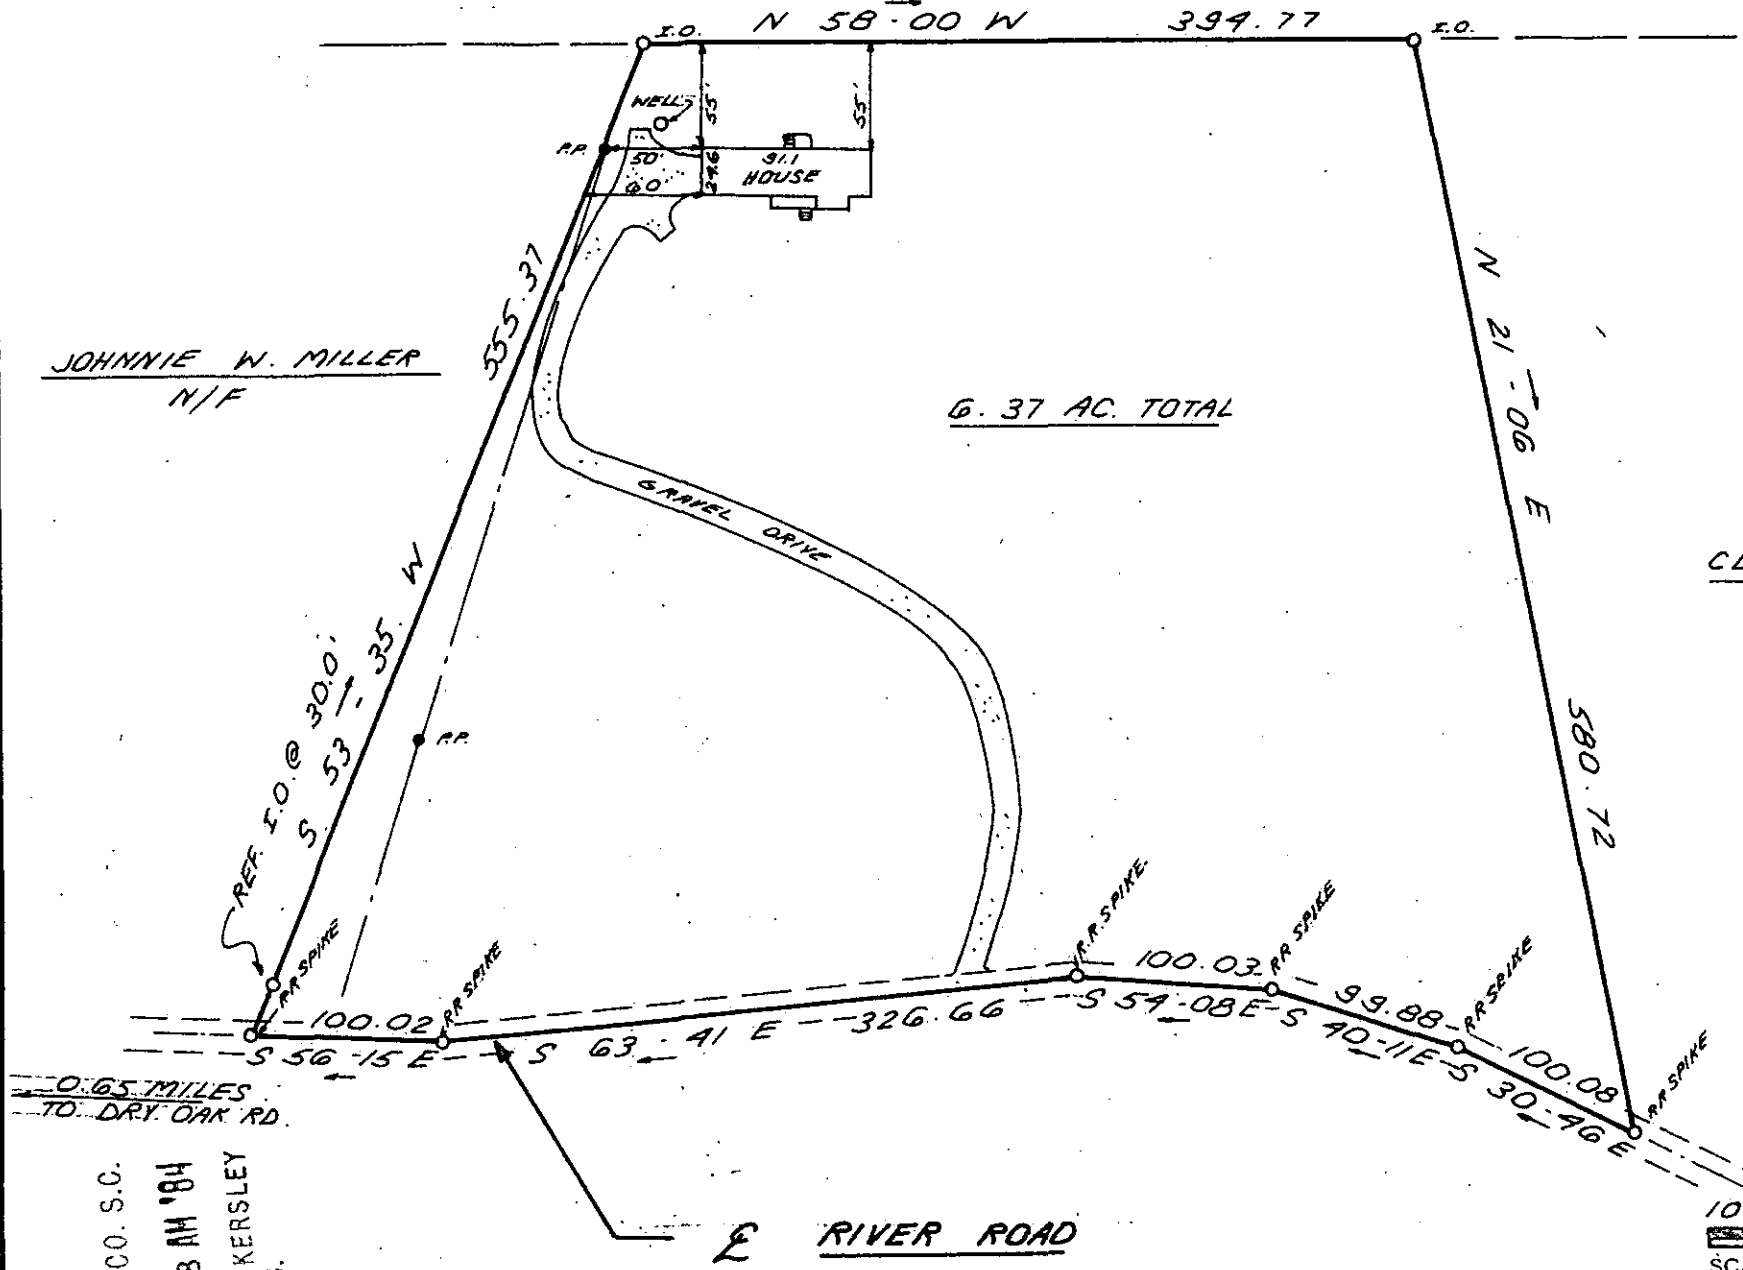


THIS IS TO CERTIFY THAT THE PROPERTY SHOWN ON THIS PLAT WAS SURVEYED UNDER MY DIRECT SUPERVISION. PROPERTY LINES AND IMPROVEMENTS SHOWN ARE LOCATED CORRECTLY AND THAT NO VISIBLE ENCROACHMENTS EXIST UNLESS OTHERWISE SHOWN. THIS PROPERTY IS NOT LOCATED IN A DESIGNATED FLOOD HAZARD AREA.

FILED
GREENVILLE CO. S.C.
MAR 29 10 08 AM '84
DONNIE S. TANKERSLEY
R.M.C.

30154

MAR 29 1984

10-6-23

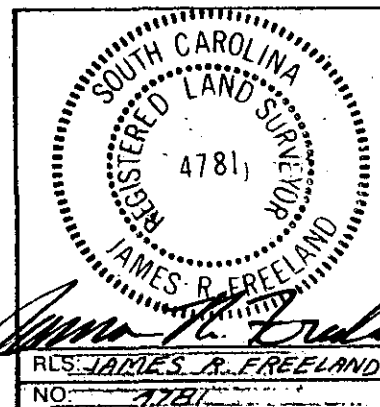

STATE OF SOUTH CAROLINA
GREENVILLE COUNTY

SURVEY FOR
ROY TIMOTHY CAMPBELL
PAMELA J. CAMPBELL

FREELAND & ASSOCIATES
Engineers • Land Surveyors
318 WEST STONE AVENUE,
GREENVILLE, S.C.
(803) 271-4924

PLAT BOOK
DEED BOOK 101B-399
TAX MAP 599.3-1-8200
PARTY CHIEF D.C.H
DRAWN K.E.G.
DATE 3/27/84
DWG. NO. 10781