

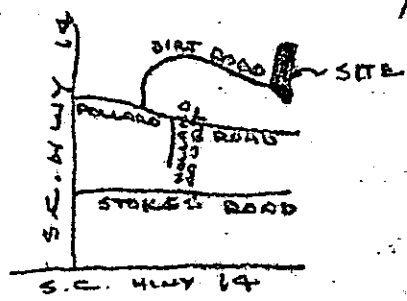


MICROFILMED

FILED  
GREENVILLE CO. S.C.  
APR 5 1 34 PM '84  
DONNIE S. TANKERSLEY  
R.M.C.

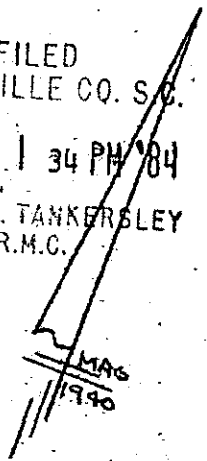

LOCATION MAP  
NO SCALE

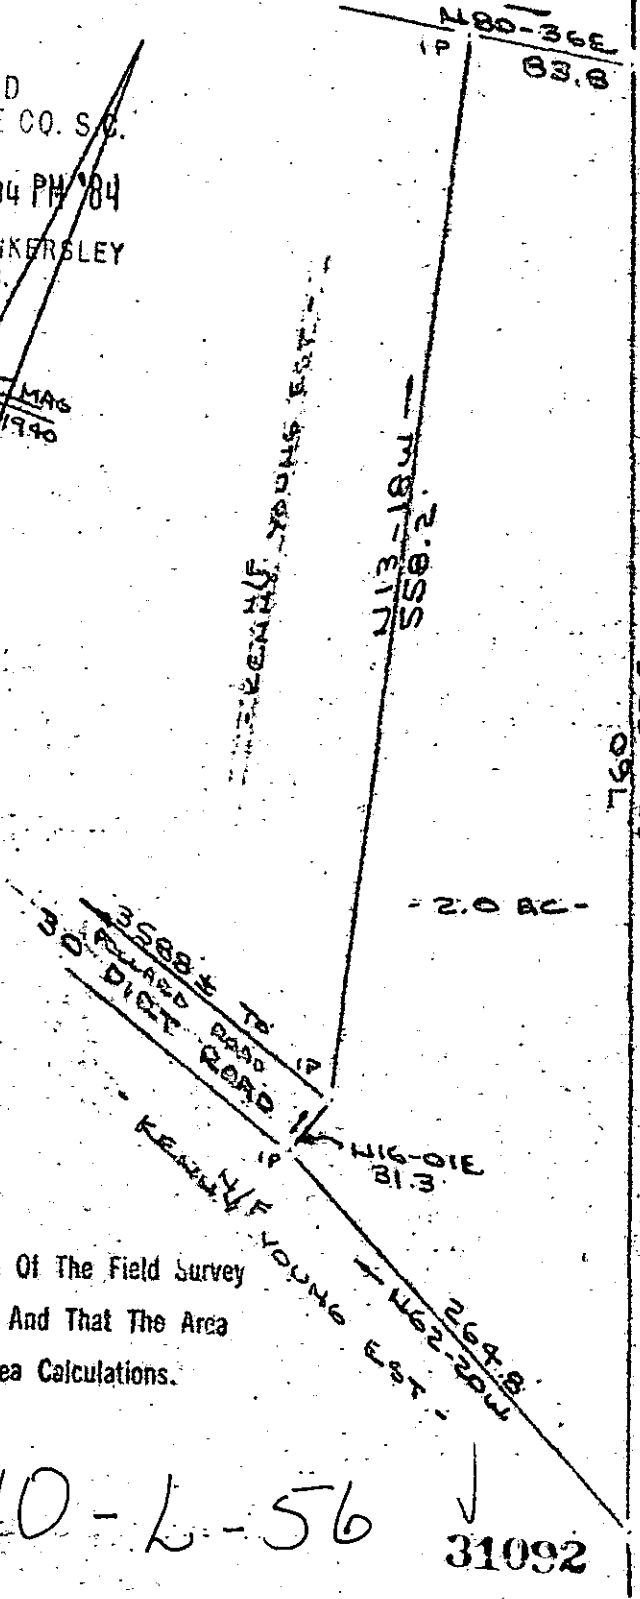

VICTOR C. &  
ELAISE SEANINGS

STELLA T. CHAPMAN

I Certify That The Ratio Of Precision Of The Field Survey  
Is 1/5000 As Shown Hereon And That The Area  
Determined By D.M.D. Method Of Area Calculations.


RLS # 1952

10-6-56

31092

APR 5 1984

SURVEY FOR  
ARTHUR LEWIS YOUNG  
NEAR SIMPSONVILLE, GREENVILLE COUNTY  
12 JAN 1984

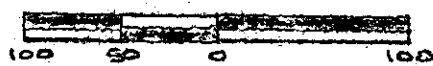

R. B. Powell  
R.S. #1952

CAROLINA SURVEYING CO.  
RTE 103A P 0584 020  
GREENVILLE, S.C.

Recordable Plat