


MICROFILMED

FILED
GREENVILLE CO. S.C.

APR 10 9 12 AM '84

DONNIE S. TANKERSLEY
R.M.C.

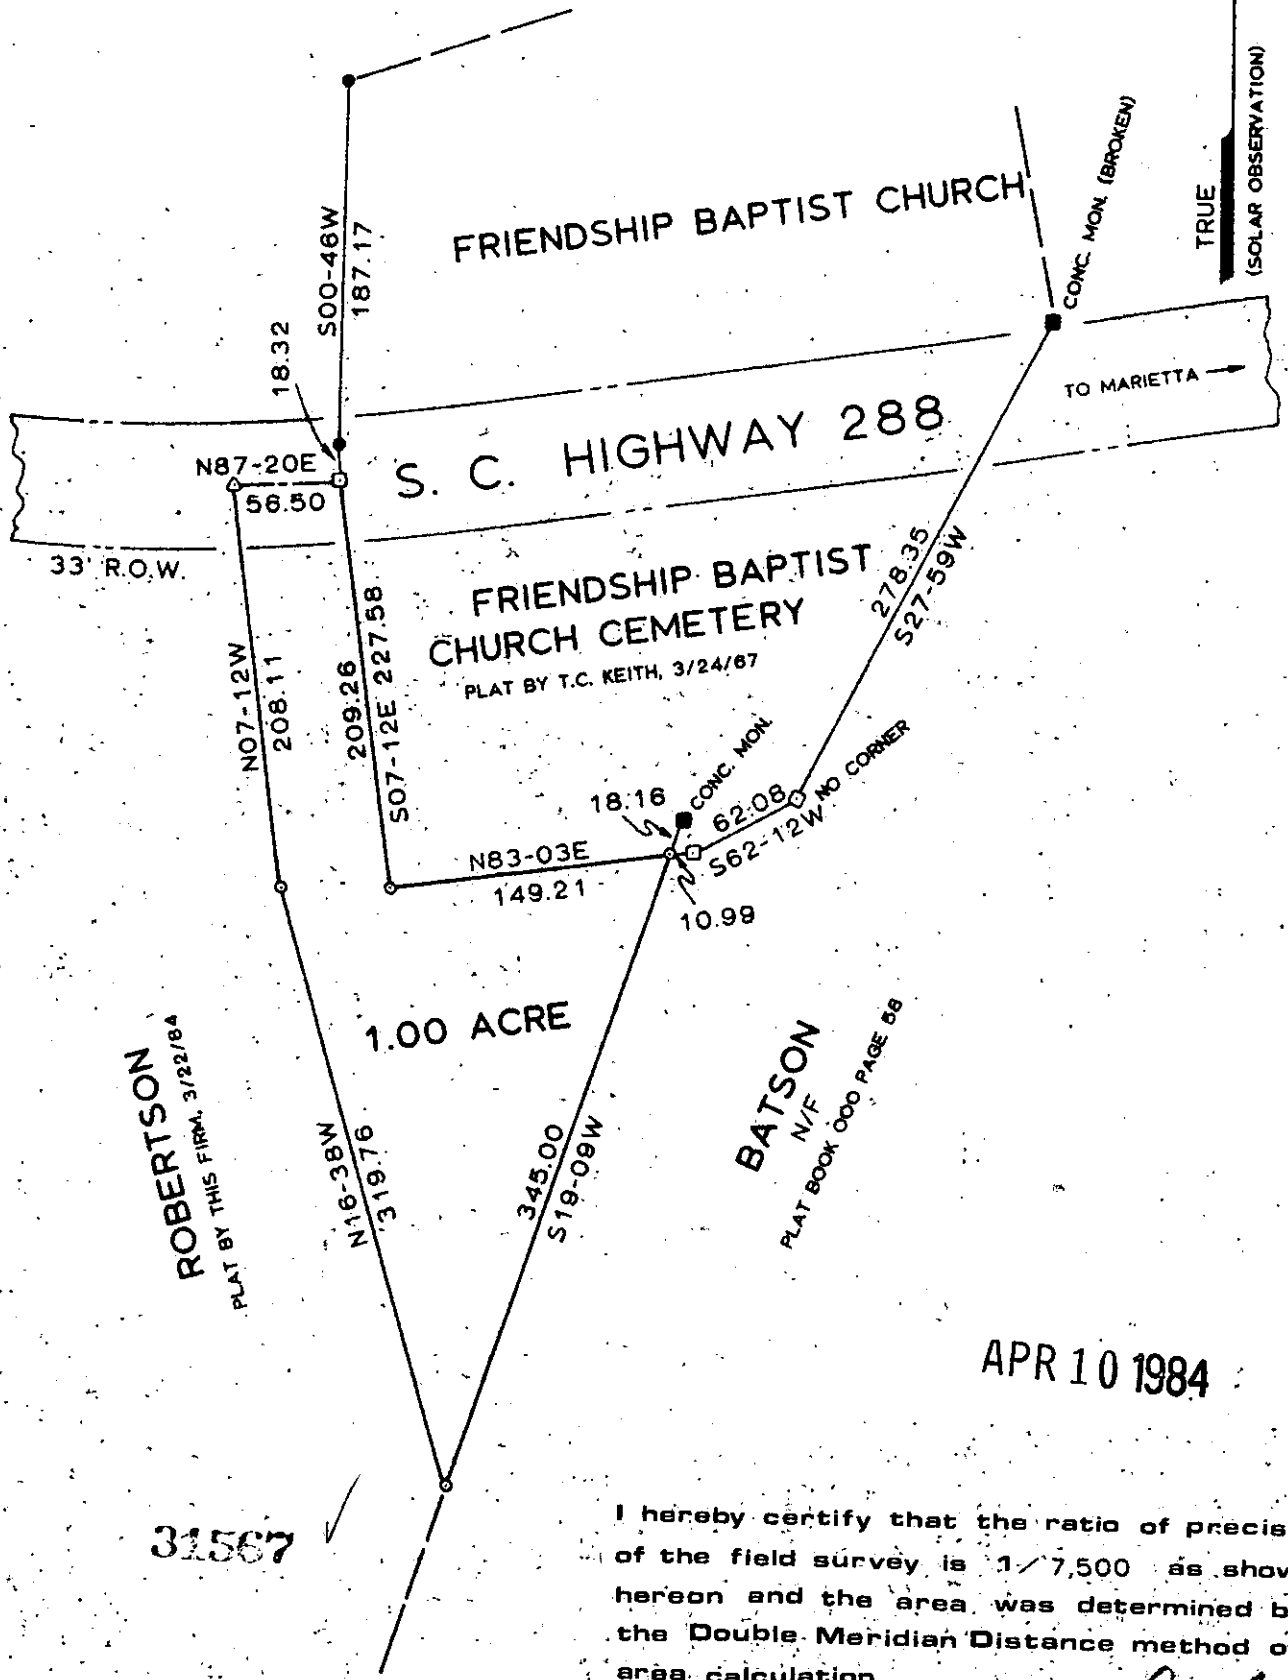

ROBERTSON
PLAT BY THIS FIRM, 3/22/84

BATSON
N/F
PLAT BOOK 000 PAGE 88

APR 10 1984

31567

10L-76

I hereby certify that the ratio of precision of the field survey is 1/7,500 as shown hereon and the area was determined by the Double Meridian Distance method of area calculation.


Clarence E. Shehan
Clarence E. Shehan Reg. L.S. No. 8810

SC10 --- 1 APR 10 84 100

PROPERTY SUBJECT TO ANY AND ALL RIGHTS-OF-WAY, EASEMENTS, AND RESTRICTIONS OF RECORD.

SURVEY FOR
JESSE HORACE ROBERTSON
AND
MARVIN R. ROBERTSON
LOCATED 4.5 MILES WEST OF MARIETTA

C. E. SHEHAN
SURVEYING
Registered Land Surveyor No. 8810
305B West Main Street
Pickens, South Carolina 29671
Phone: 803-878-9528

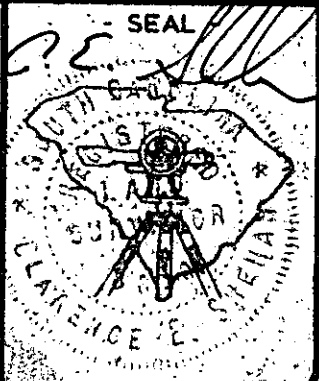

STATE: SOUTH CAROLINA COUNTY: GREENVILLE SCALE: 1" = 100'
DATE: MARCH 22, 1984 GRAPHIC SCALE: 50 0 100

LEGEND
● OLD ○ NEW
▲ NAIL & CAP △ AS NOTED
■ AS NOTED □