


FILED
GREENVILLE CO. S.C.
APR. 11. 3 27 PM '84
DONNIE S. TANKERSLEY
R.M.C.

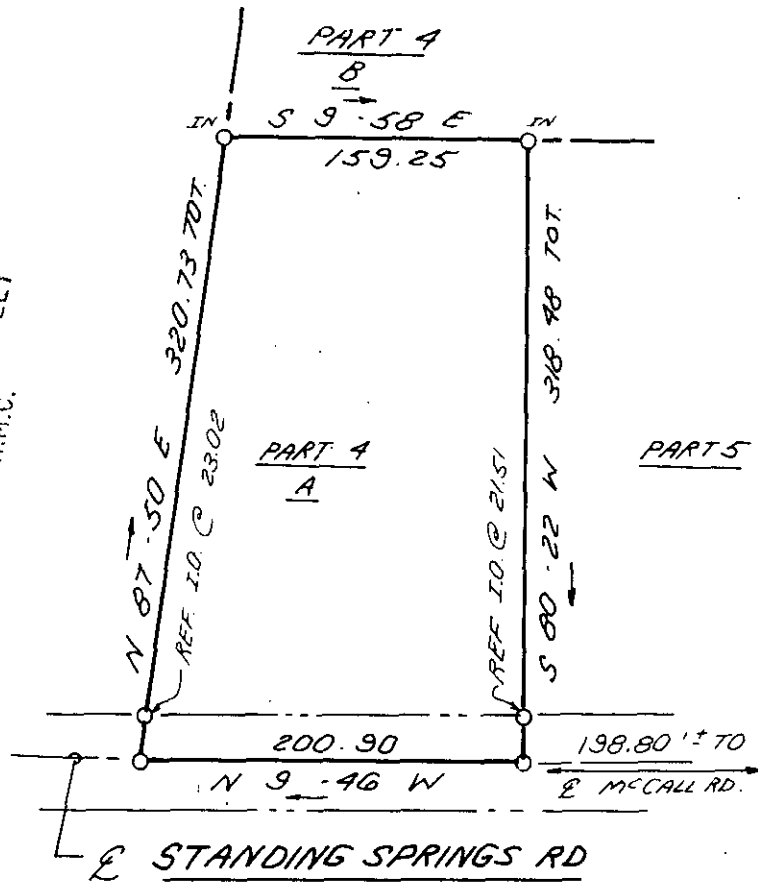


I hereby certify that the ratio of precision of the field survey is 1/5,000 as shown hereon and the area was determined by DMD Method.


James R. Freeland
James R. Freeland RLS & PE 4781

10-6-84

31765 ✓

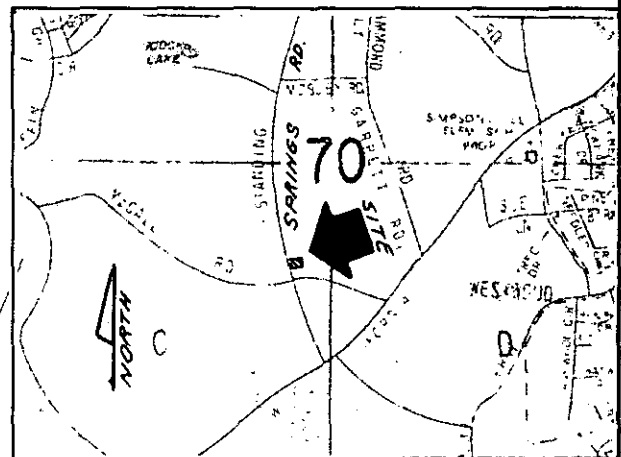

LOCATION MAP

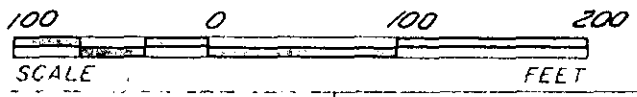

STATE OF SOUTH CAROLINA
GREENVILLE COUNTY

SURVEY FOR
JIMMY C. LANGSTON

FREELAND & ASSOCIATES
Engineers • Land Surveyors
GREENVILLE, S.C.

SURVEY	J.C.
DRAWN	K.E.G.
CHECK	M.C.
SCALE	1" = 100'
DATE	11-10-83
DWG. NO.	10033-A

THE PRINT MACHINE, INC.