



GREENVILLE S.C.
 Aug 3 11 23 AM '84
 DONALD S. SANDERSON

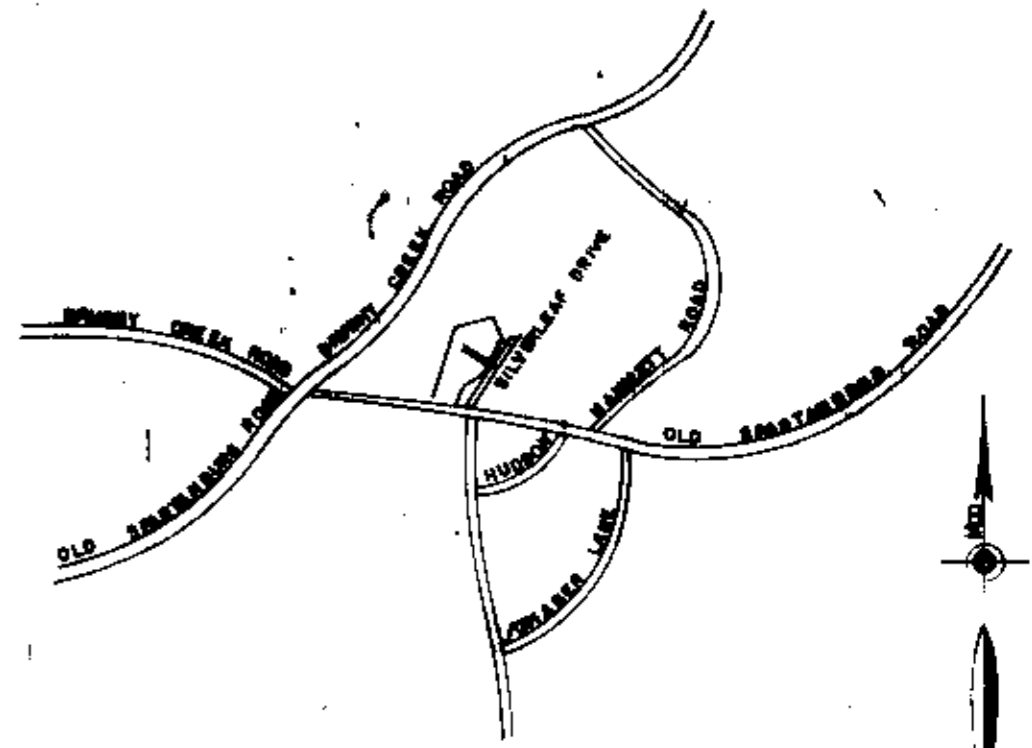

LOCATION MAP

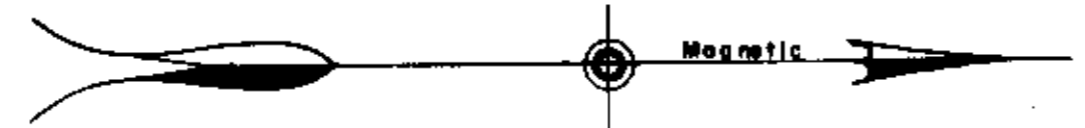

FINAL PLAT

CERTIFICATE OF OWNERSHIP AND DEDICATION

"The undersigned hereby acknowledge that I am (we are) the owner(s) of the property shown and described hereon and that I (we) hereby adopt this plan of subdivision with my (our) free consent and that I (we) establish the minimum building restriction lines, and hereby dedicate to public use as roads, streets, and easements, forever all areas so shown or indicated on said plat.

8-3-84 Signed Roy J. Carter
 _____ Signed _____
 _____ Signed _____
 _____ Signed _____

CERTIFICATE OF ACCURACY

"I, R. W. DALTON certify that this plat was (drawn by me) (drawn under my supervision) (an actual survey made under my supervision) from (an actual survey made by me) (field description recorded in Book _____ Page _____ Book _____ Page _____ etc.) (other); that the error of closure as calculated by latitudes and departures is _____ that the boundaries not surveyed are shown as broken lines (if they are shown as broken lines) that this plat was prepared in accordance with the Greenville County Subdivision Regulations as adopted.

8-3-84 Signed R. W. Dalton
 Greenville County, South Carolina
 S.C. Registration No. 916

CERTIFICATE OF APPROVAL FOR RECORDING

"I hereby certify that the subdivision plat shown hereon has been prepared in compliance with the Subdivision Regulations of Greenville County, South Carolina, and that such variances, if any, were noted on the plat of the Greenville County Planning Commission of Greenville County, South Carolina, and that it has been approved for recording by the County Registrar at Greenville, South Carolina.

8-3-84 Signed F. James Forbes
 Greenville County Registrar

FILE NUMBER

83-160

SILVERLEAF SECTION 3

AMERICAN SERVICE CORP. DALTON & NEVES CO.
 OWNER ENGINEERS

NO. OF ACRES 175 MILES OF NEW ROAD 0.29

NO. OF LOTS 28 DATE AUGUST, 1984

ZONED R-12

SCALE 1"=100'



10M-40

Filed This 3 day of Aug, 1984
 And Recorded in Vol. 10-M Page 40 at 11:29A M
Donnie S. Sanderston
 Register of Deeds Greenville County, S.C.