

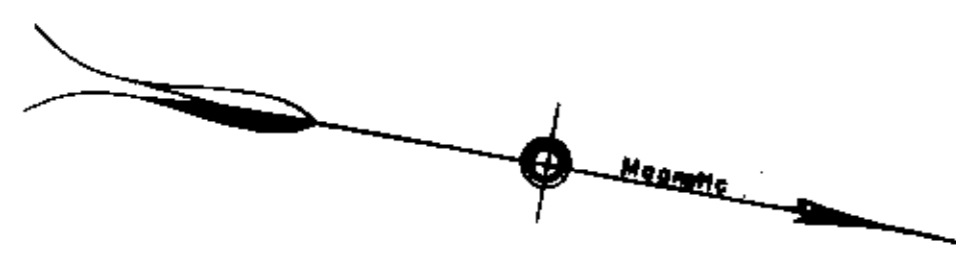


FILED  
 AUG 21 1 53 PM '84  
 GREENVILLE, S.C.

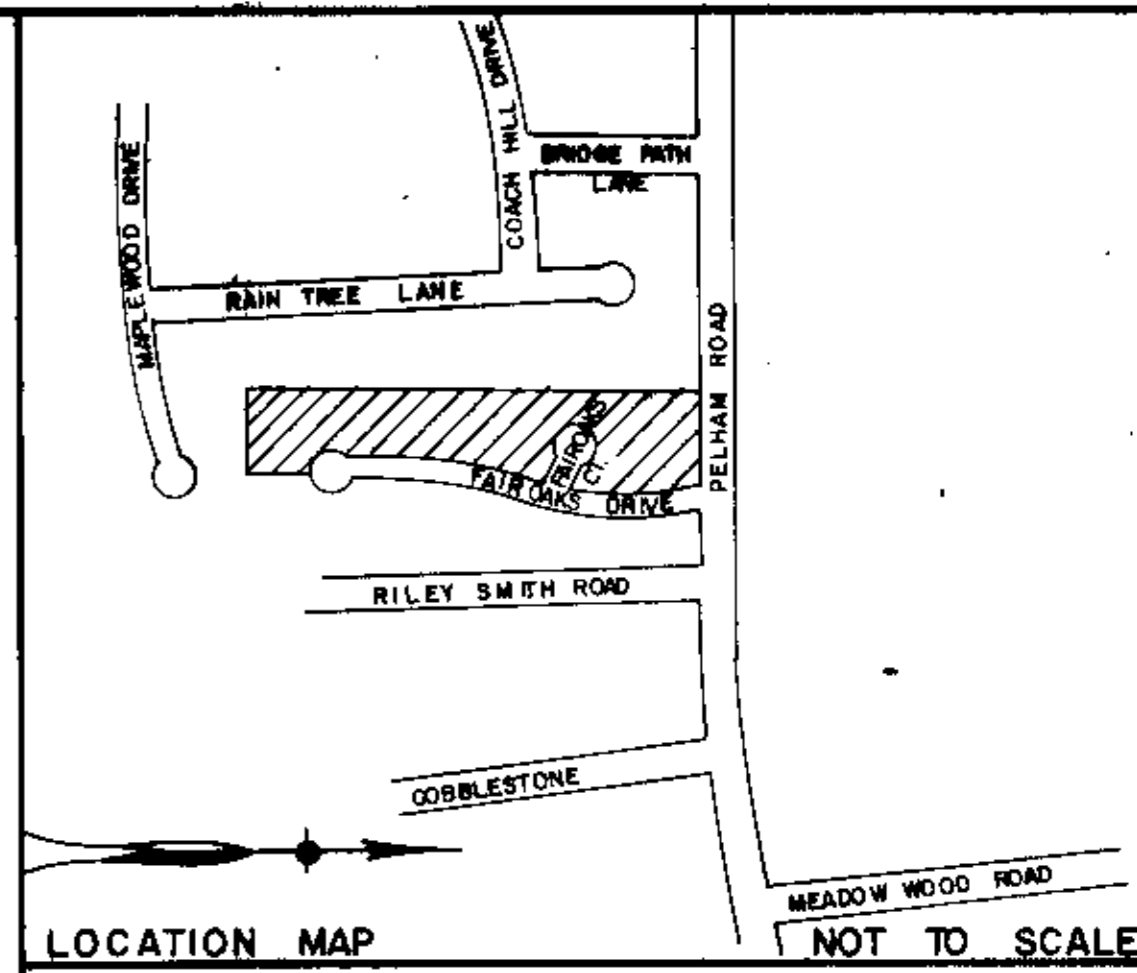

PELHAM WOODS S/D

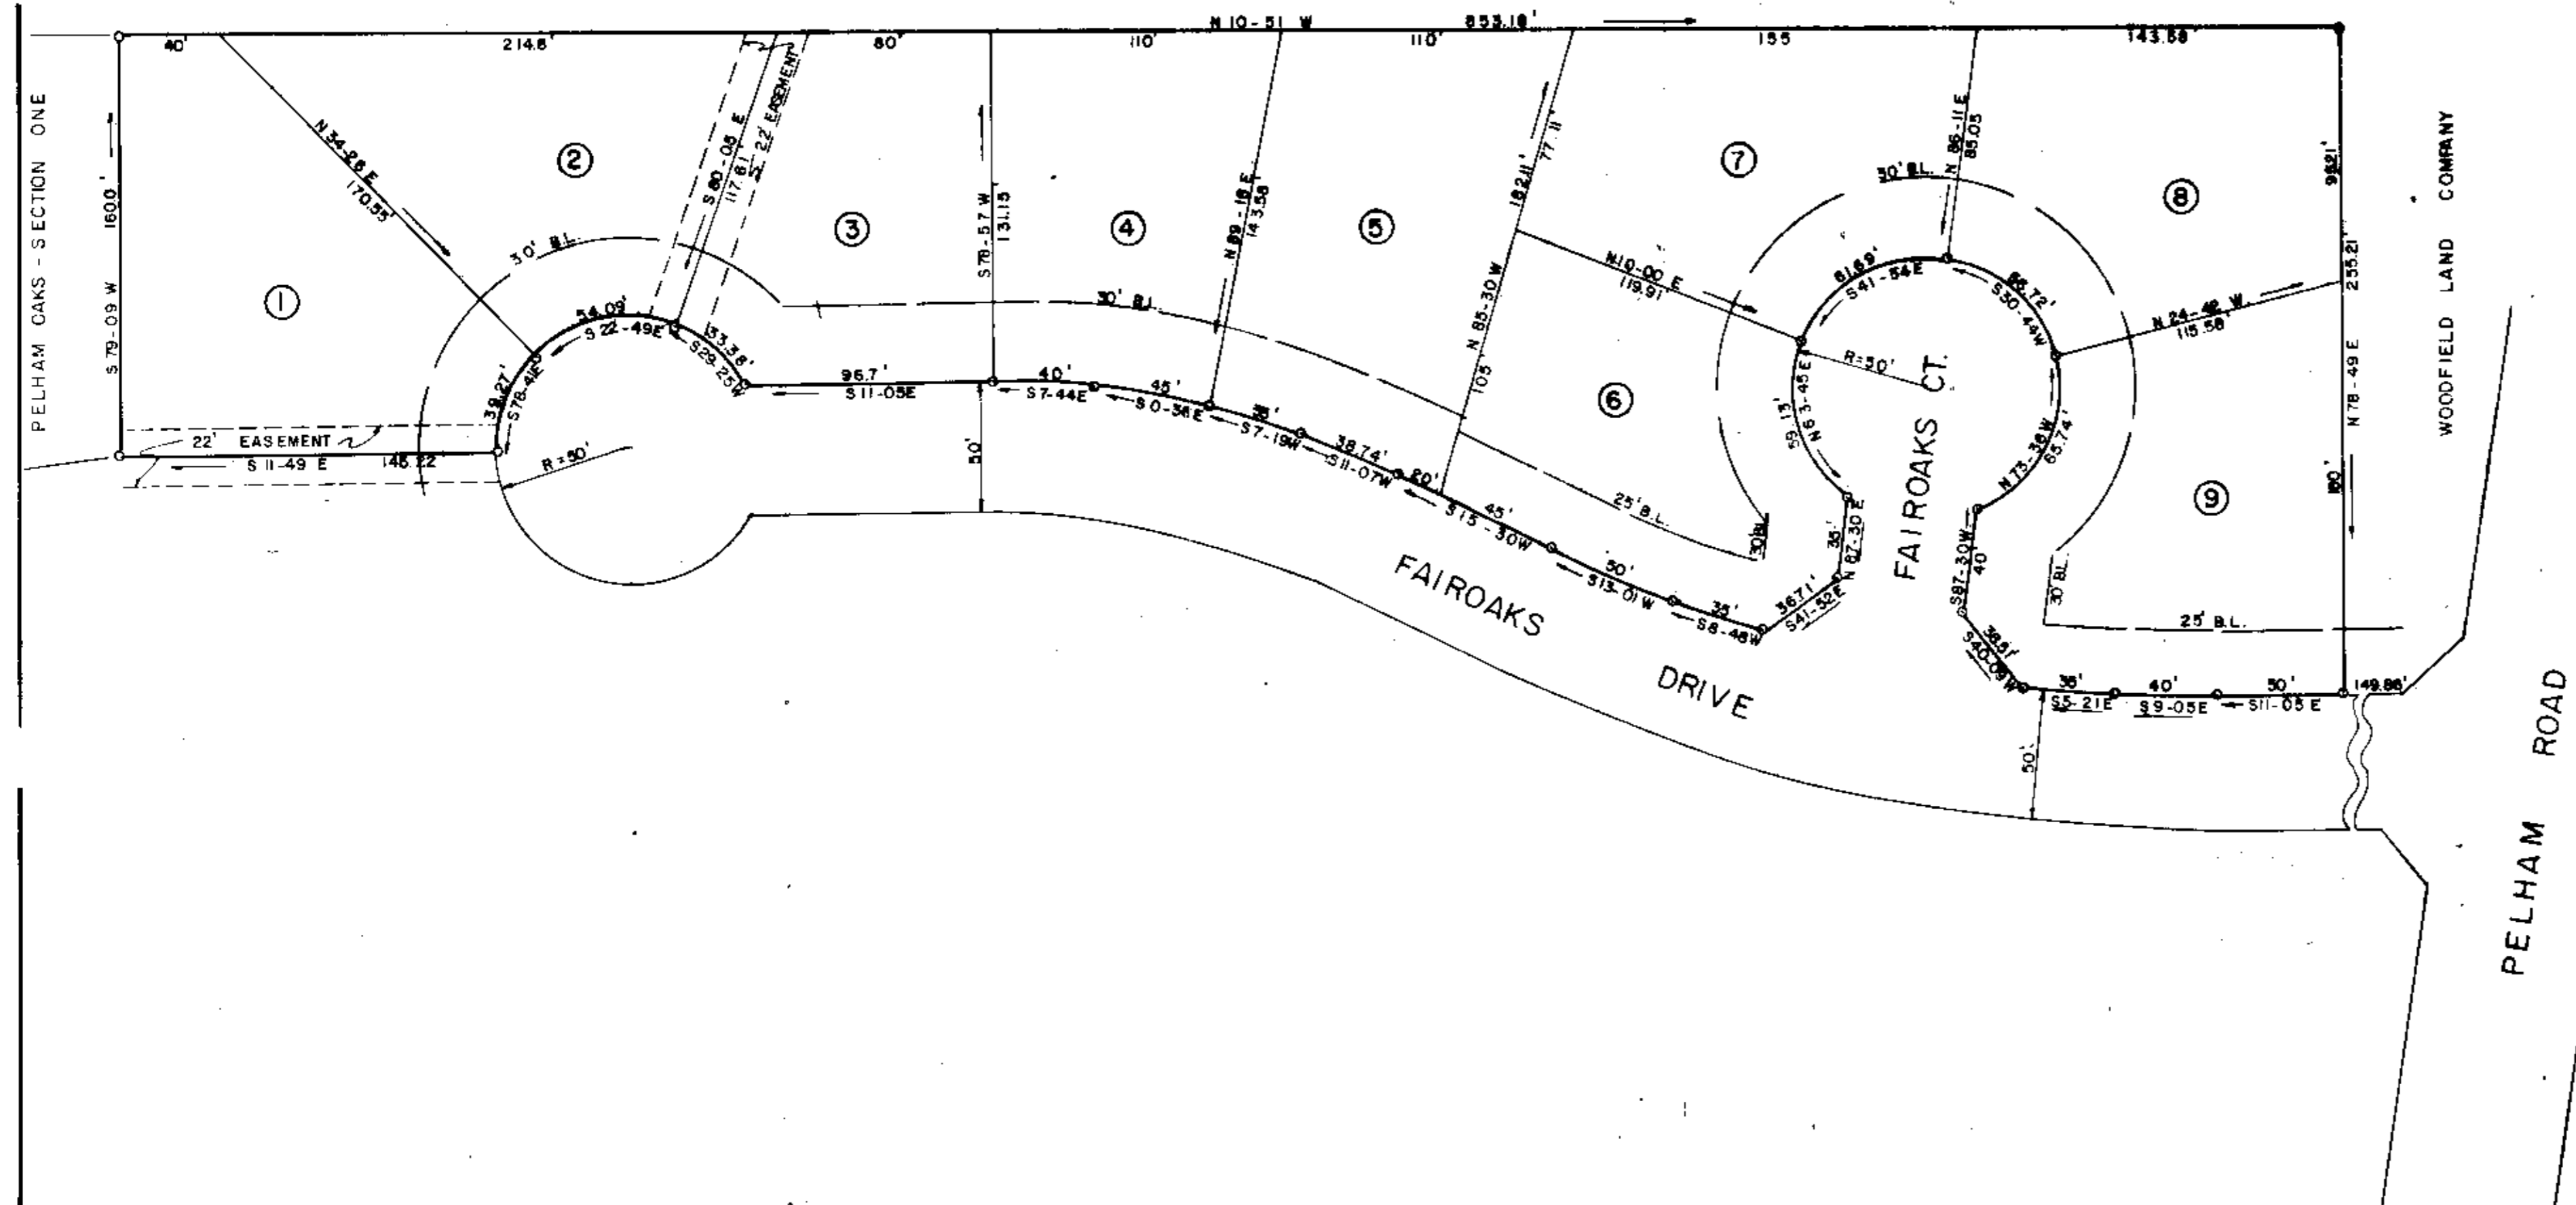

LOCATION MAP NOT TO SCALE

### FINAL PLAT

#### CERTIFICATE OF OWNERSHIP AND DEDICATION

"The undersigned hereby acknowledge that I am (we are) the owner(s) of the property shown and described hereon and that I (we) hereby adopt this plan of subdivision with my (our) free consent and that I (we) establish the minimum building restriction lines, and hereby dedicate to public use as roads, streets, and easements, forever all areas so shown or indicated on said plat.

8 / 23 / 84 Signed *[Signature]*  
 Signed \_\_\_\_\_  
 Signed \_\_\_\_\_  
 Signed \_\_\_\_\_

#### CERTIFICATE OF ACCURACY

"I, R. W. DALTON certify that this plat was (drawn by me) (drawn under my supervision) (an actual survey made under my supervision) from (an actual survey made by me) (a description recorded in Book \_\_\_\_\_ Page \_\_\_\_\_ Book \_\_\_\_\_ Page \_\_\_\_\_, etc.) (other); that the error of closure as calculated by latitudes and departures is \_\_\_\_\_; that the boundaries not surveyed are shown as broken lines plotted from information found in Book \_\_\_\_\_ Page \_\_\_\_\_; that this plat was prepared in accordance with the Greenville County Subdivision Regulations as adopted.

8 - 23 - 84 DATE *[Signature]*  
 LICENSED ENGINEER OR REGISTERED SURVEYOR  
 S.C. Registration No. 916.

#### CERTIFICATE OF APPROVAL FOR RECORDING

"I hereby certify that the subdivision plat shown hereon has been found to comply with the Subdivision Regulations for Greenville County, with the exception of such variances, if any, as are noted in the minutes of the Greenville County Planning Commission of Greenville County, South Carolina, and that it has been approved for recording in the office of the County Register of Mease Conveyance."

8/24/1984 DATE *[Signature]*  
 DIRECTOR OF PLANNING  
 GREENVILLE COUNTY PLANNING COMMISSION

#### FILE NUMBER

**84-161**


**PELHAM OAKS**  
 SECTION TWO

WOODFIELD LAND CO. DALTON & NEVES CO., INC.  
 OWNER ENGINEERS

NO. OF ACRES 3.51 MILES OF NEW ROAD 0.16

NO OF LOTS 9 DATE AUGUST, 1984

ZONED R-12

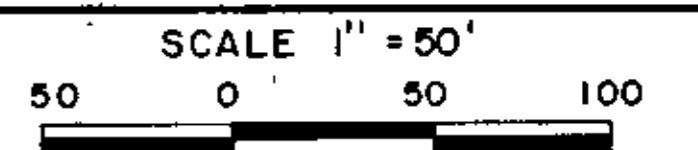

*10-M-45*

*Plat filed Aug 21 1984  
 450 11:30p  
 Greenville County*

6074