



FILED
 CREEK DISTRICT, S.C.
 SEP 27 12 19 PM '84
 DONNE... GILBY

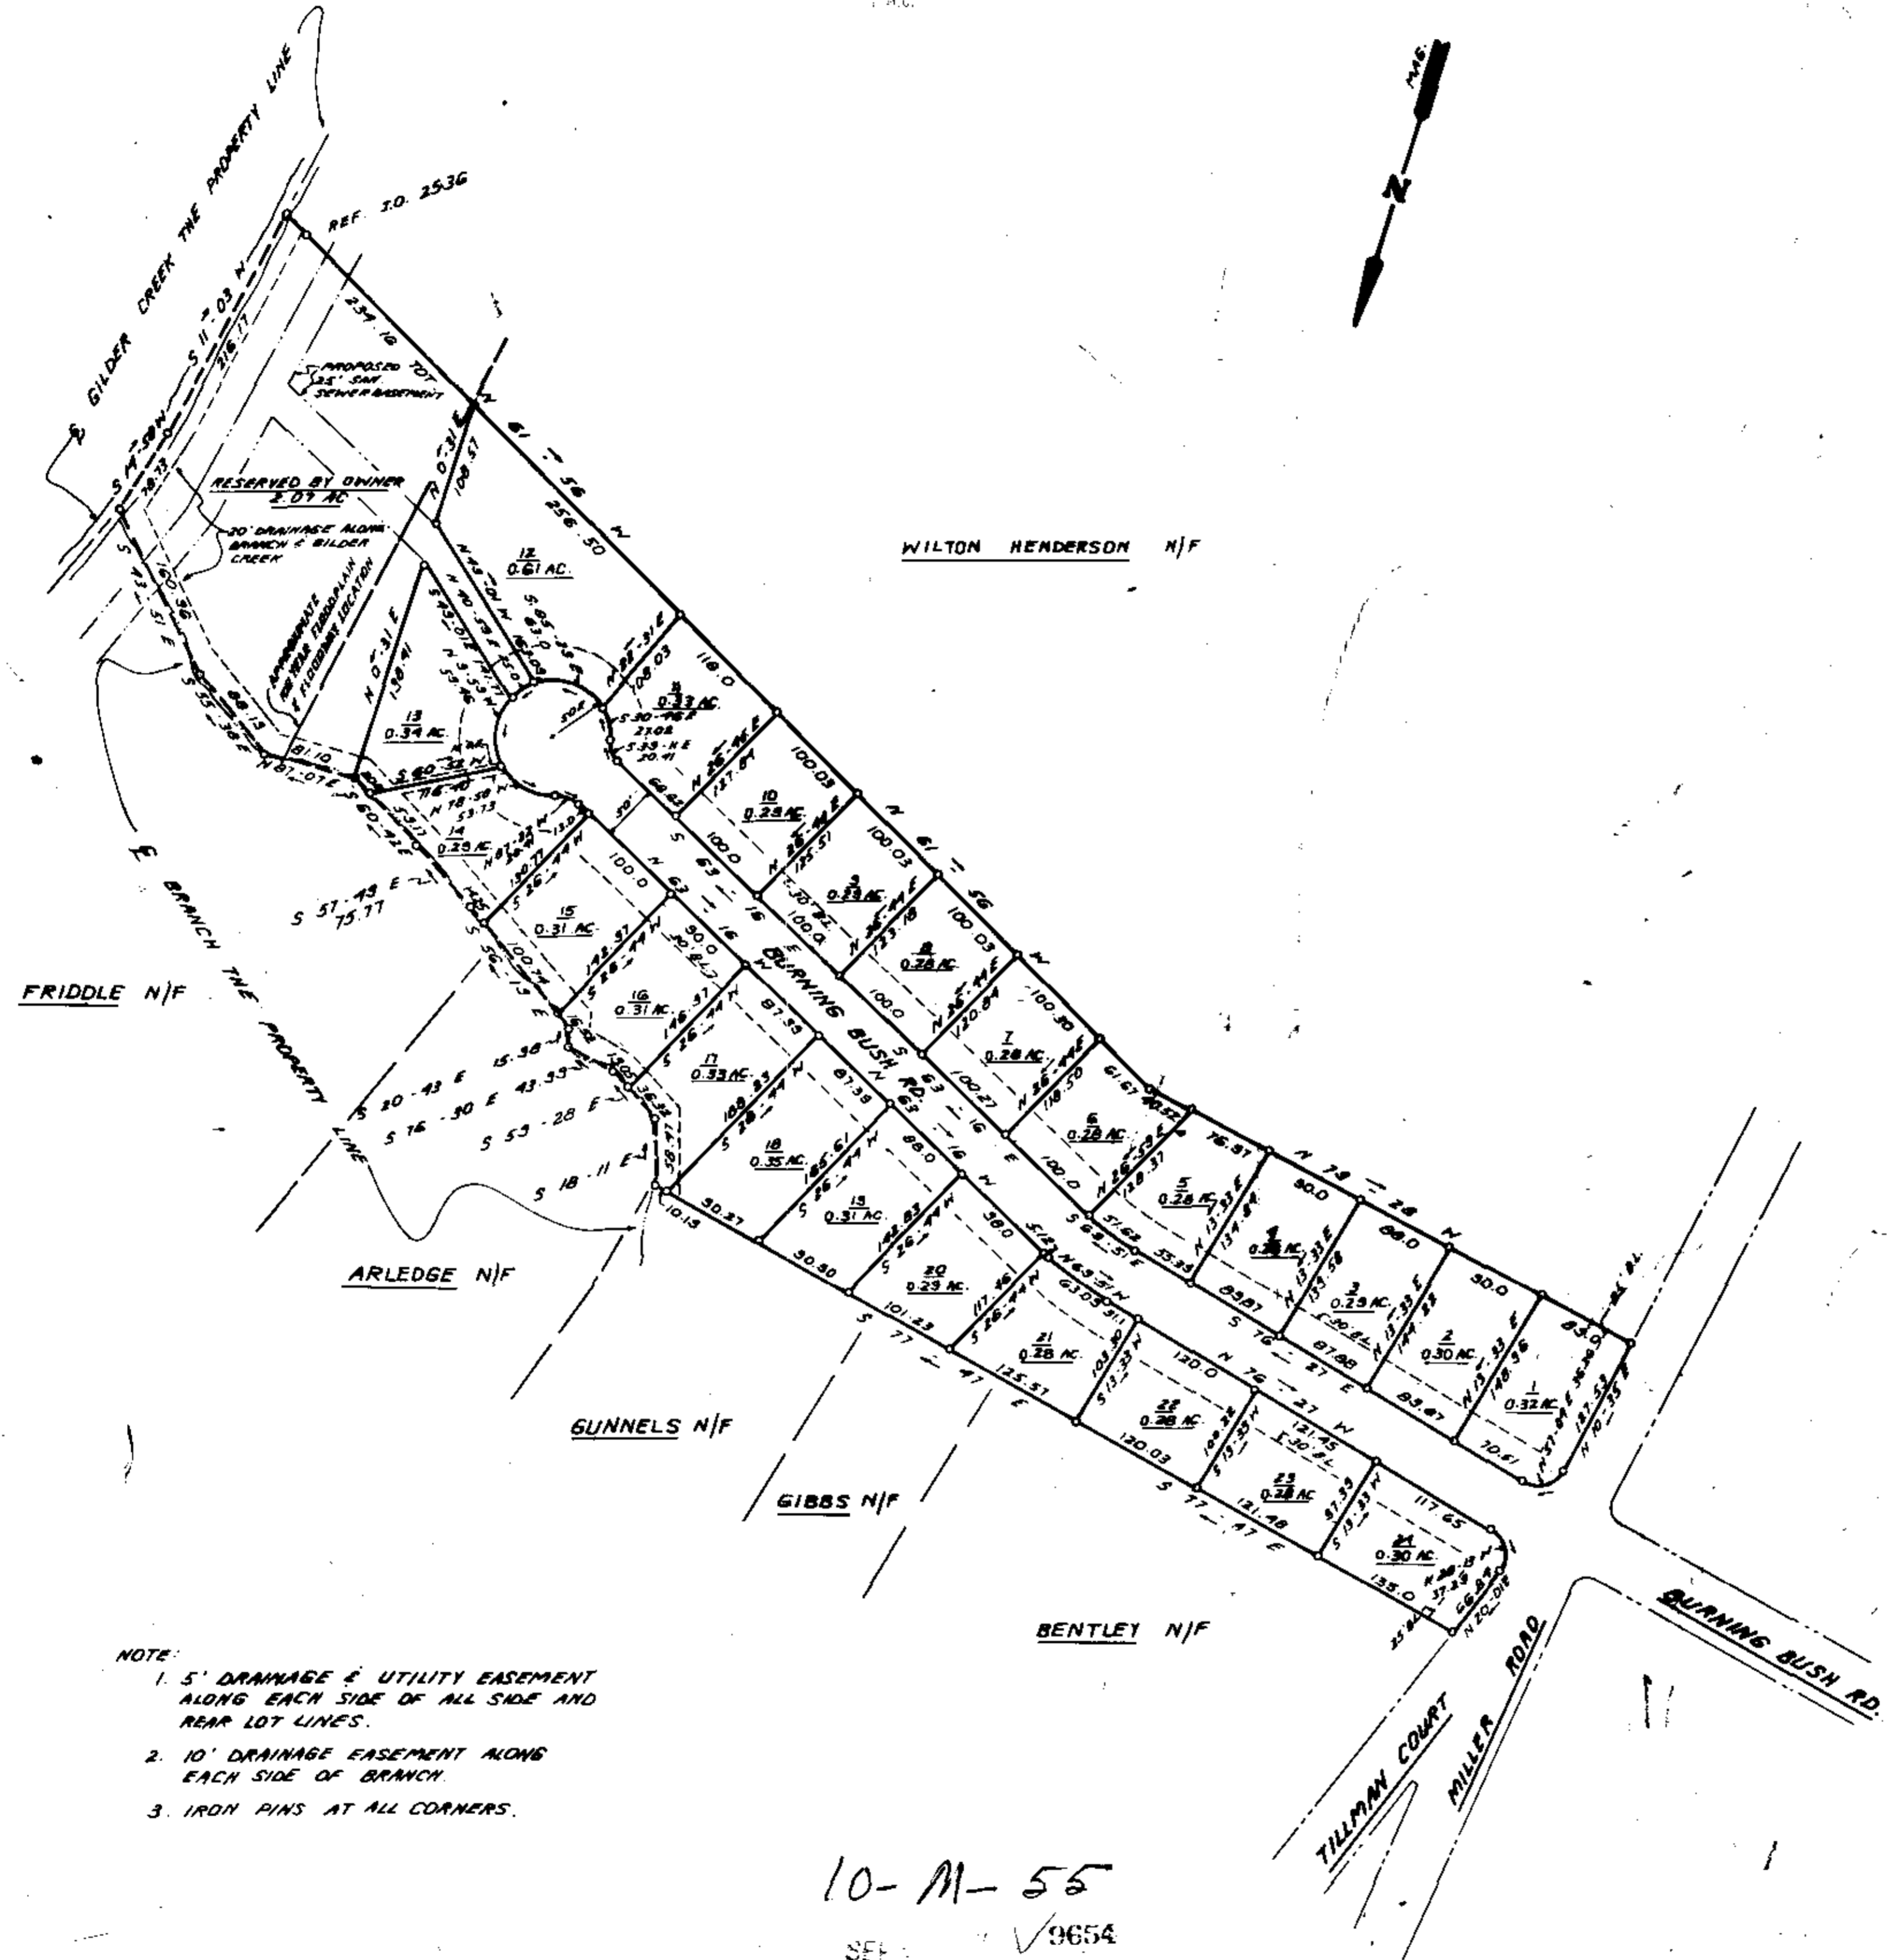

- NOTE:
1. 5' DRAINAGE & UTILITY EASEMENT ALONG EACH SIDE OF ALL SIDE AND REAR LOT LINES.
 2. 10' DRAINAGE EASEMENT ALONG EACH SIDE OF BRANCH.
 3. IRON PINS AT ALL CORNERS.

10-M-55
 SEP 27 1984

PLAT... 27... SEPT... 84
 10-10... 57... 11-190

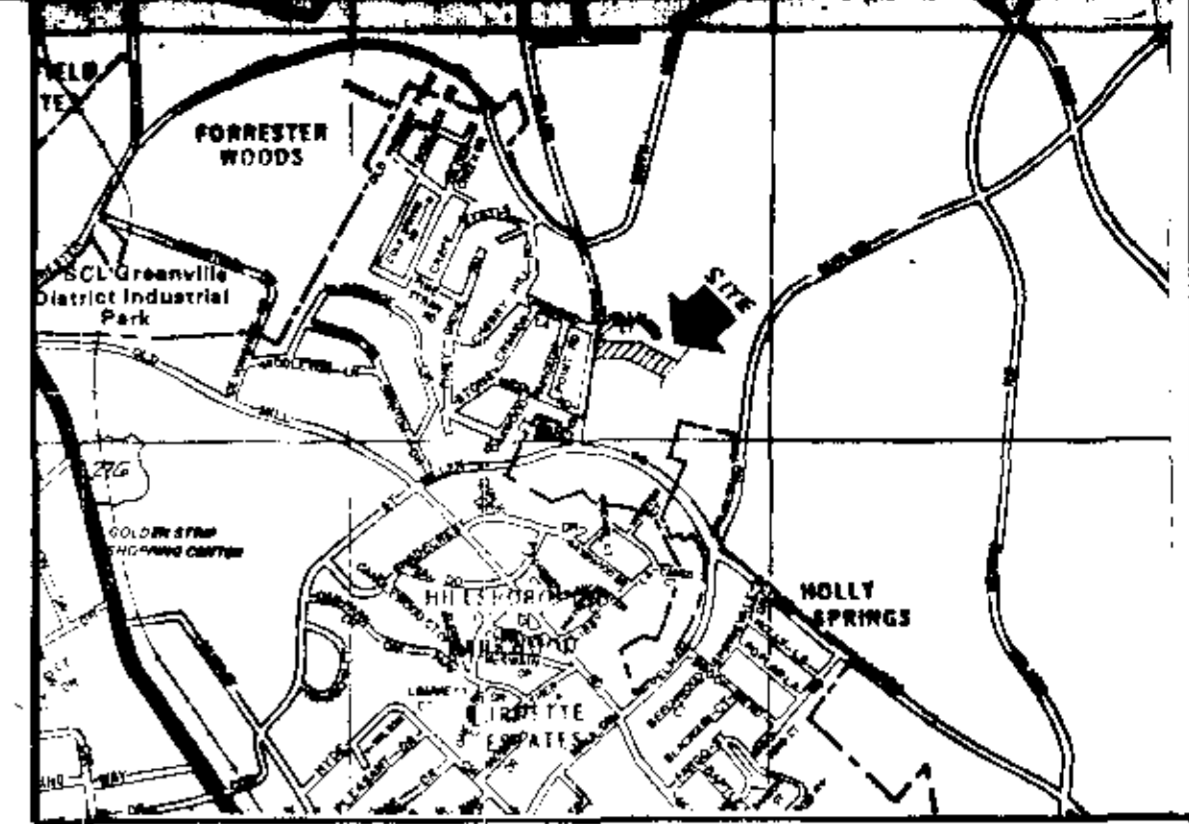

LOCATION MAP

FINAL PLAT

CERTIFICATE OF OWNERSHIP AND DEDICATION

The undersigned hereby acknowledge that I am (we are) the owner(s) of the property shown and described hereon and that I (we) hereby adopt this plan of subdivision with my (our) free consent and that I (we) establish the minimum building restriction lines, and hereby dedicate to public use all roads, streets, and easements, forever all areas so shown or indicated on said plat.

Signed: James R. Freeland
 Signed: _____
 Signed: _____
 Signed: _____

CERTIFICATE OF ACCURACY

I, JAMES R. FREELAND, certify that this plat was (drawn by me) (drawn under my supervision) (an actual survey made under my supervision) from (an actual survey made by me) (dead description recorded in Book _____ Page _____ Book _____ Page _____, etc.) (other); that the error of closure as calculated by latitudes and departures is _____; that the boundaries not surveyed are shown as broken lines plotted from information found in Book _____ Page _____; that this plat was prepared in accordance with the Greenville County Subdivision Regulations as adopted.

7-10-84
 DATE James R. Freeland
 LICENSED ENGINEER OR REGISTERED SURVEYOR

S. C. Registration No. 4781

CERTIFICATE OF APPROVAL FOR RECORDING

I hereby certify that the subdivision plat shown hereon has been found to comply with the Subdivision Regulations for Greenville County, with the exception of such variances, if any, as are noted in the minutes of the Greenville County Planning Commission of Greenville County, South Carolina, and that it has been approved for recording in the office of the County Register of Mense Conveyance.

SEPT 28, 1984
 DATE John L. Manning, Jr.
 DIRECTOR OF PLANNING
 GREENVILLE COUNTY PLANNING COMMISSION

FILE NUMBER
84-103

FORRESTER FARMS

DANCO, INC.
 P.O. BOX 6542
 GREENVILLE, S.C. 29606
 OWNER

FREELAND & ASSOC. INC.
 SURVEYOR

NO. OF ACRES: 11.13 AC. MILES OF NEW ROAD: 0.22
 ZONED: R-12
 NO. OF LOTS: 24 DATE: MARCH 3, 1984

