

BENSON
DRIVE

TIGERVILLE ROAD


R/W

R/W

MALISTER

B. & H. PARTNERSHIP

0.69 Ac.

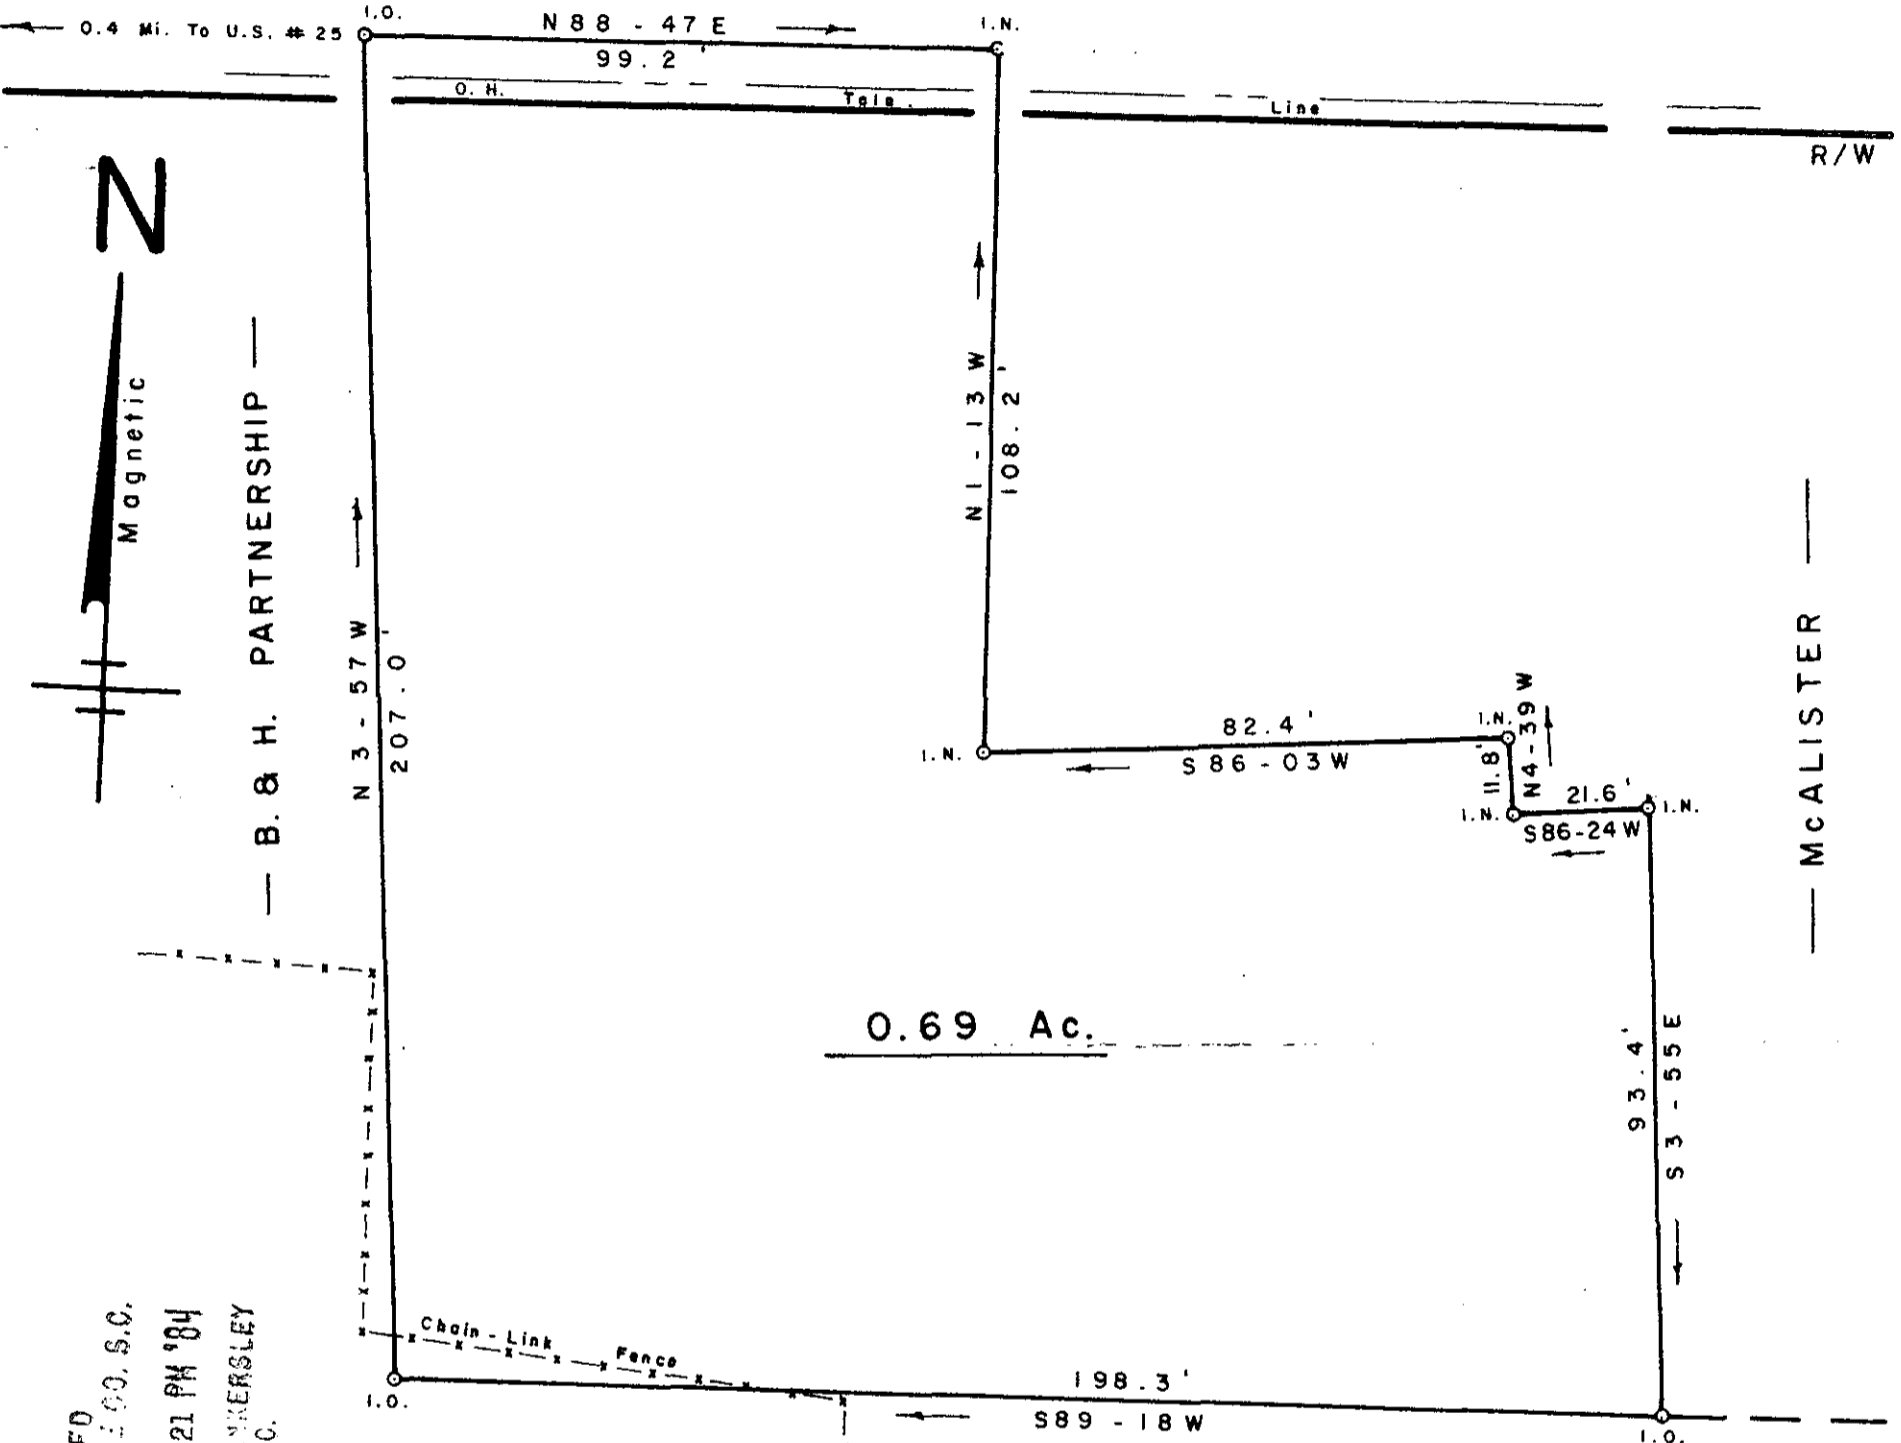

FILED
 GREENVILLE CO. S.C.
 APR 12 3 21 PM '84
 DONNIE S. TINKERSLEY
 R.M.C.

SURVEY FOR

ELSIE B. McCAULEY

NEAR TRAVELERS REST GREENVILLE CO.


SOUTH CAROLINA

APRIL 2, 1984

APR 12 1984

10-N-3

SCALE: 1" = 30'

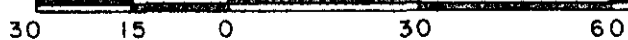

W. R. WILLIAMS, JR.
 ENGINEER / SURVEYOR
 P. E. & L. S. No. 3979
 15 S. MAIN STREET
 TRAVELERS REST, S. C.
 29690

503.2 - 1 - 20 F.B. 69

"I hereby certify that the ratio of precision of the field survey is 1/5000 as shown hereon and the area was determined by 9 M.D. method of area calculation."

W. R. Williams P. E. & L. S. No. 3979