
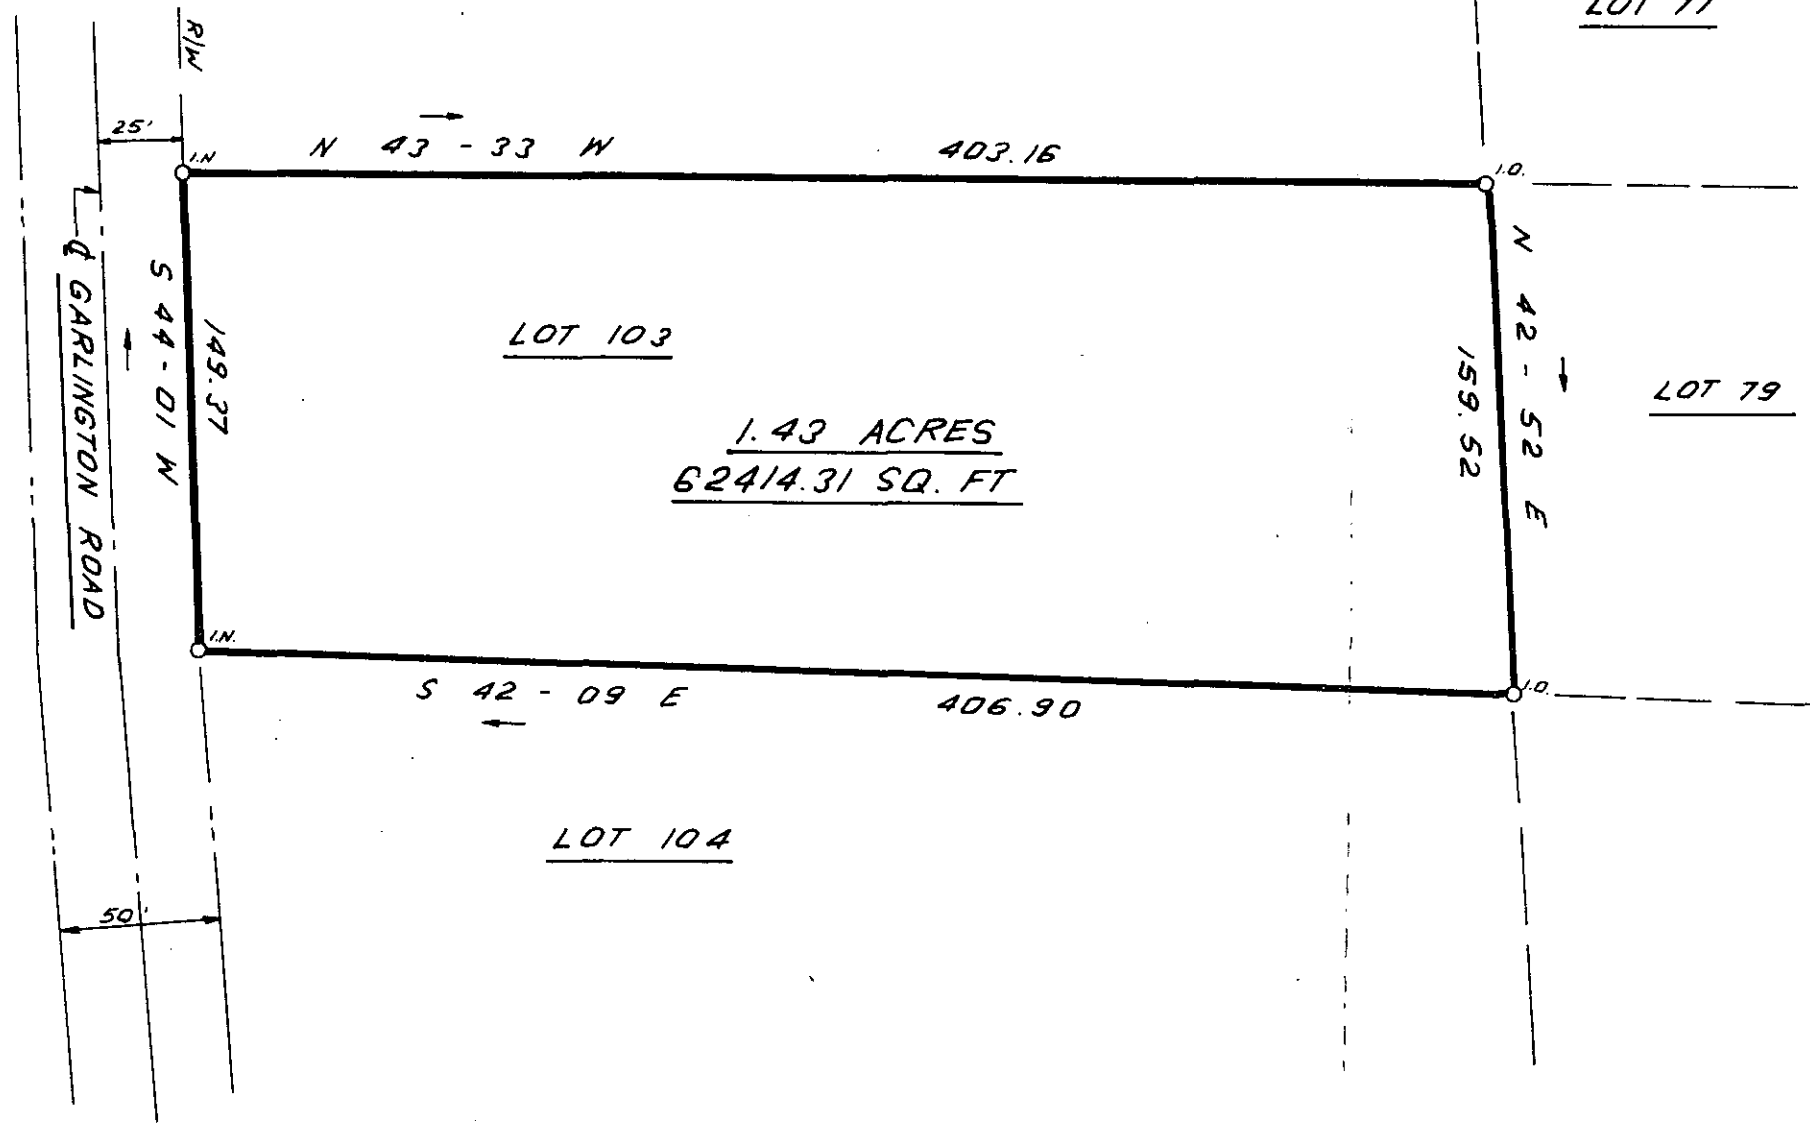
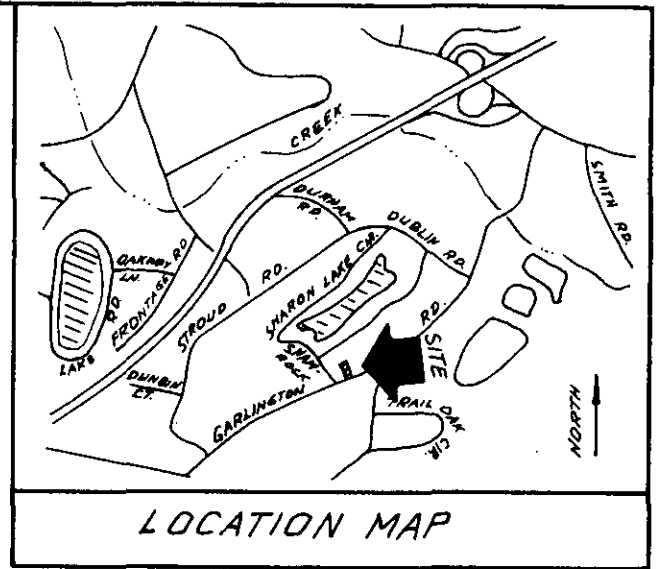


FILED
 GREENVILLE CO. S. C.
 MAY 8 9 45 AM '84
 DONNIE S. TANKERSLEY
 R.M.C.

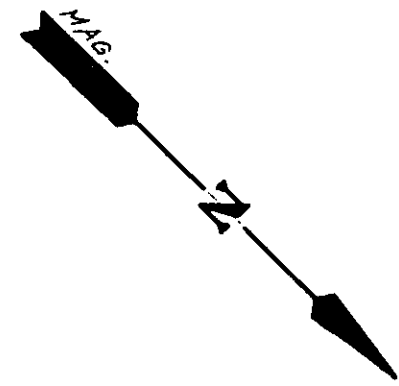

✓ 35062

10-N-62

SOUTH CAROLINA
 REGISTERED LAND SURVEYOR
 JAMES R. FREELAND
 NO. 4781

STATE OF SOUTH CAROLINA
GREENVILLE COUNTY

SURVEY FOR
LOUIS GARLINGTON

FREELAND & ASSOCIATES
 Engineers • Land Surveyors
 318 WEST STONE AVENUE,
 GREENVILLE, S.C.
 (803) 271-4924

PLAT BOOK	
DEED BOOK	
TAX MAP	
PARTY CHIEF	J. C.
DRAWN	B. R.
DATE	4-19-84
DWG. NO.	10929 - 1

PLS. JAMES R. FREELAND
 NO. 4781

ECTO -----3 MY08 84

028 DATE 4-19-84

THE PRINT MACHINE, INC. N41289

MPROELMED