
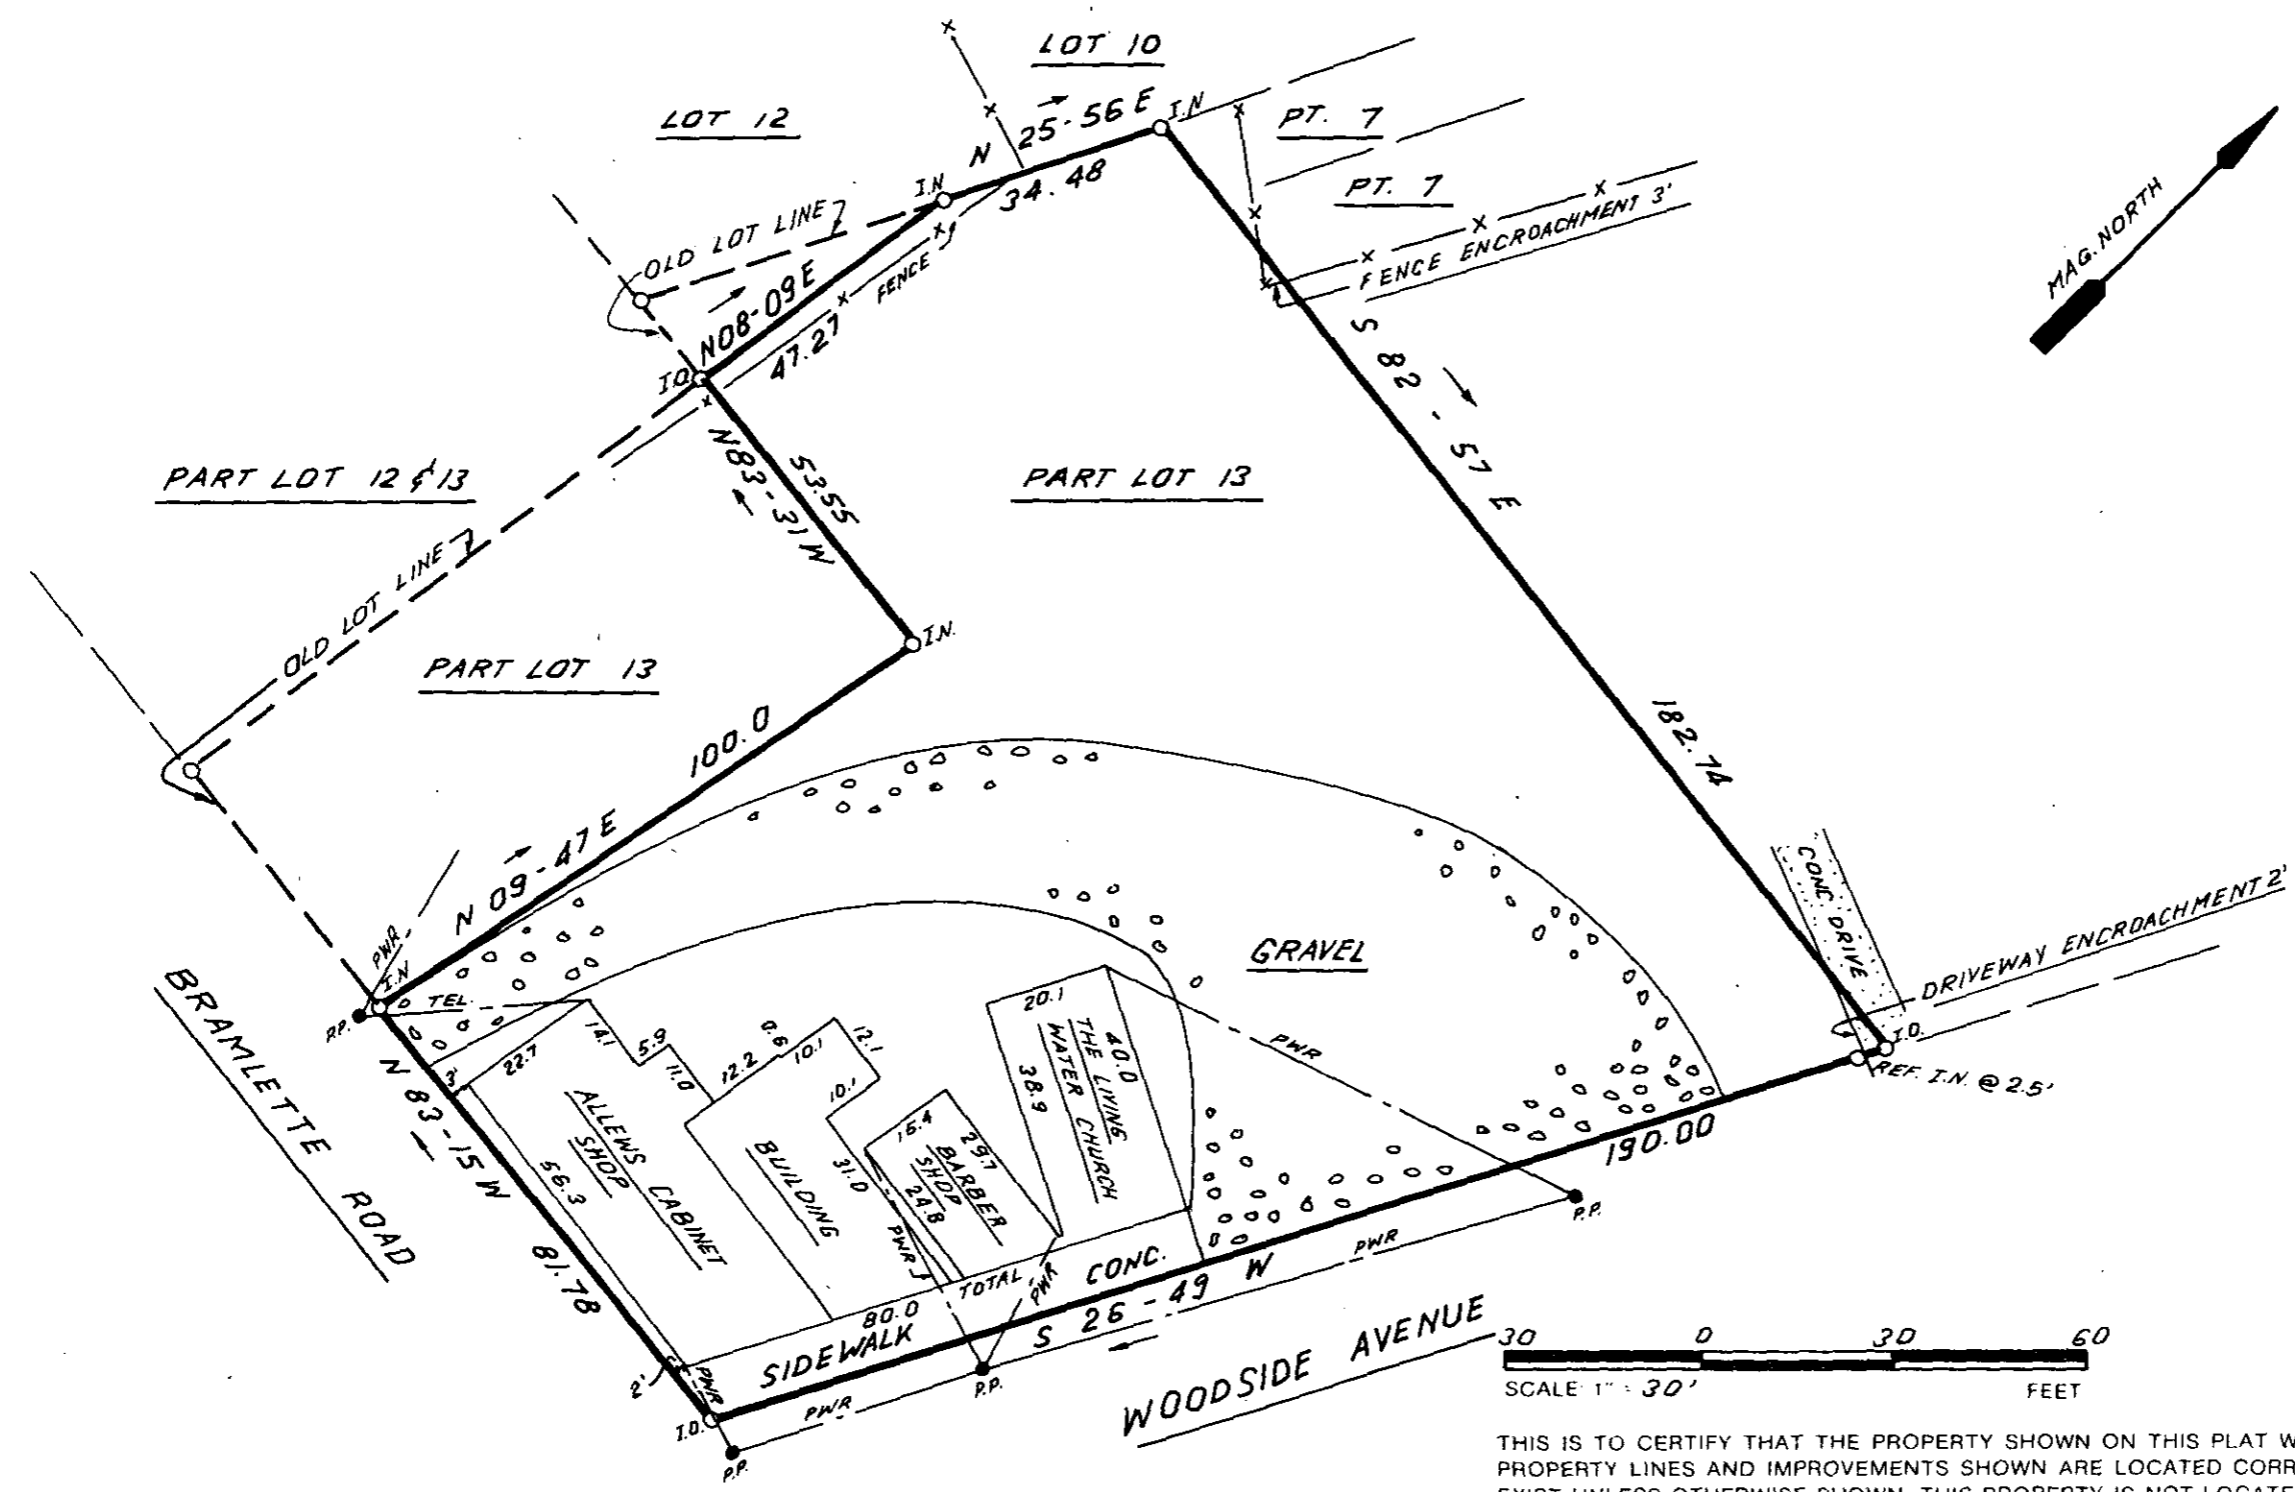



FILED
 GREENVILLE CO. S. C.
 MAY 9 3 28 PM '84
 DONNIE S. TANKERSLEY
 R.M.C.

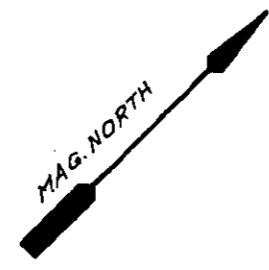

THIS IS TO CERTIFY THAT THE PROPERTY SHOWN ON THIS PLAT WAS SURVEYED UNDER MY DIRECT SUPERVISION. PROPERTY LINES AND IMPROVEMENTS SHOWN ARE LOCATED CORRECTLY AND THAT NO VISIBLE ENCROACHMENTS EXIST UNLESS OTHERWISE SHOWN. THIS PROPERTY IS NOT LOCATED IN A DESIGNATED FLOOD HAZARD AREA.

35254

10-N-68

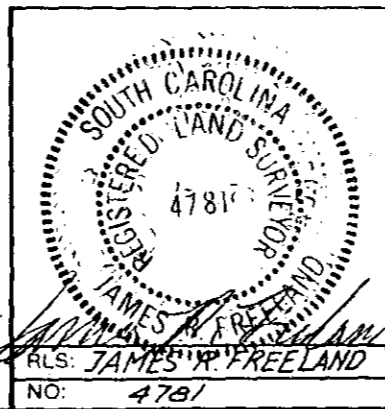

**STATE OF SOUTH CAROLINA
 GREENVILLE COUNTY**

FREELAND & ASSOCIATES
 Engineers • Land Surveyors
 318 WEST STONE AVENUE.
 GREENVILLE, S.C.
 (803) 271-4924

CITY VIEW
PART LOT 13
 PROPERTY OF
TERRY R. MOTE

PLAT BOOK	
DEED BOOK	1005 - 709
TAX MAP	126 - 5 - 10
PARTY CHIEF	J.E.C.
DRAWN	K.E.G.
DATE	5 - 7 - 84
DWG. NO.	11,014 - A

THE PRINT MACHINE, INC. N4128P

MICROFILM