
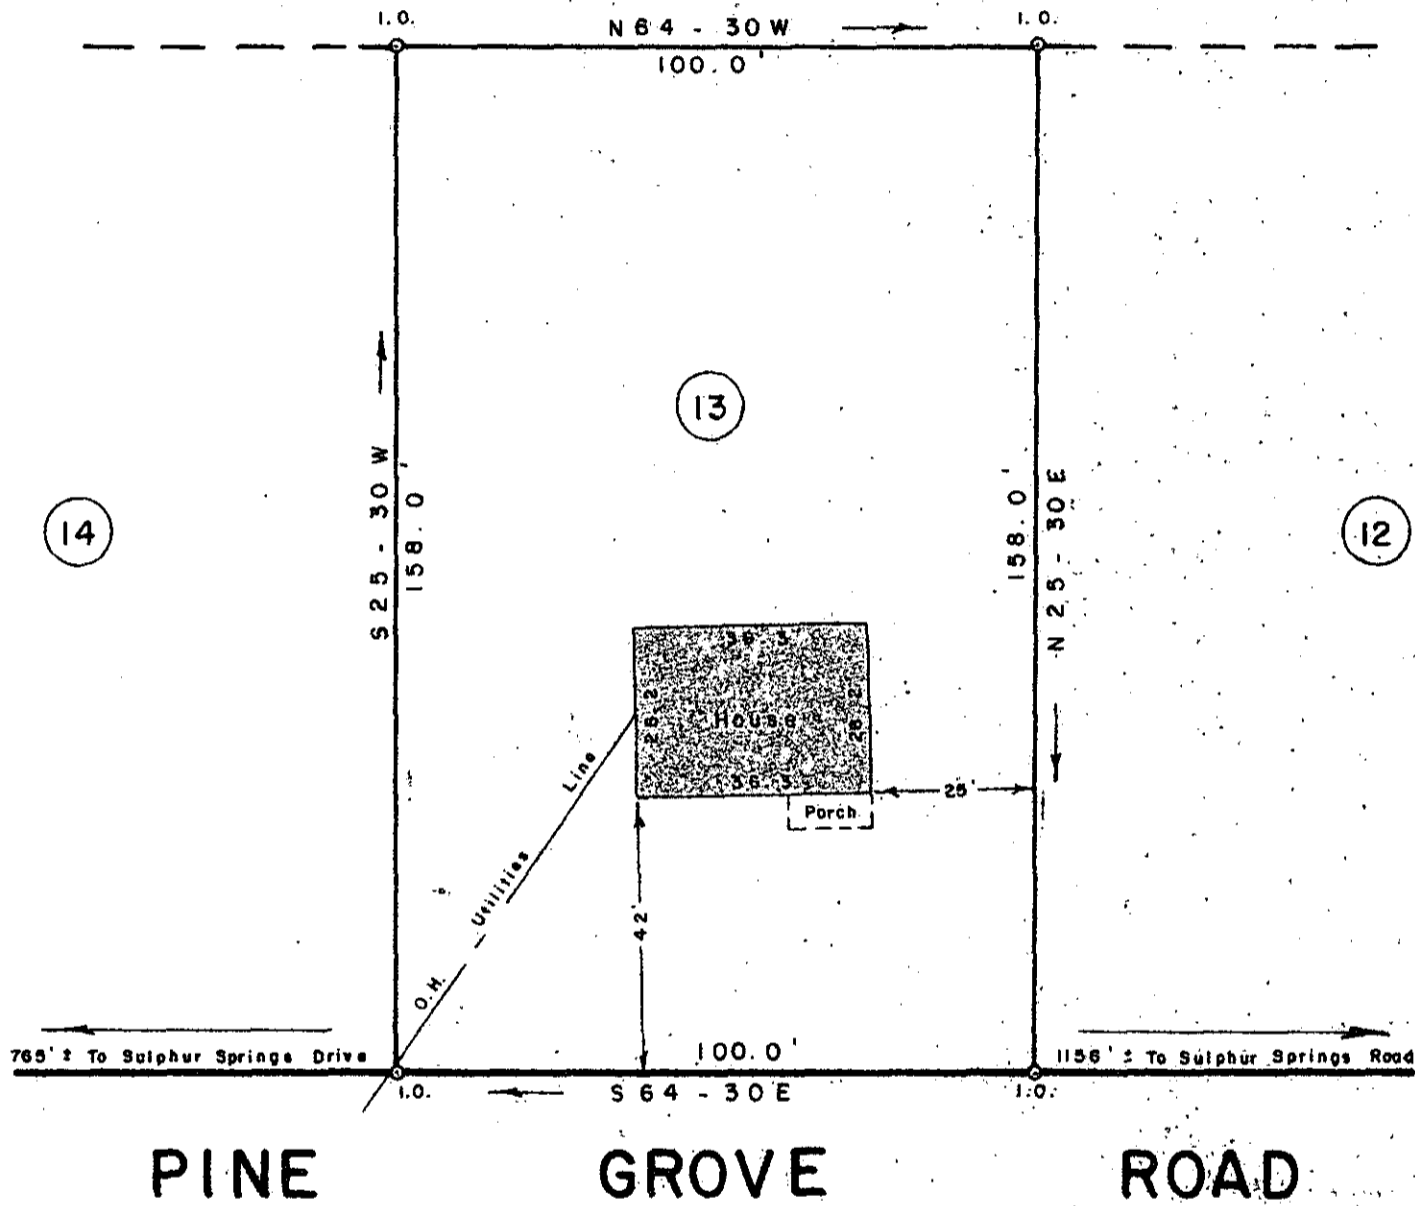


Reference Lot # 13
Pine Grove Heights
Plot Book Y, Page 87A

I Herby Certify That The Measurements As
Shown Above Are Correct And There Are No
Encroachments Or Projections Other Than
Shown.

To The Best Of My Knowledge This Structure
Is Not In An Established Flood Zone.

N/F MOODY

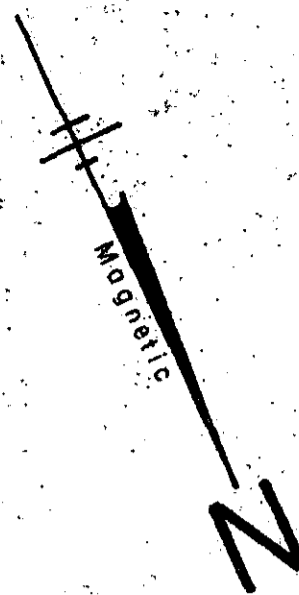


36234

SURVEY FOR
JAMES L. TINSLEY
TAMELA D. TINSLEY
 NEAR BEREA GREENVILLE CO.
 SOUTH CAROLINA
 MAY 8, 1984

FILED
 GREENVILLE CO. S.C.
 MAY 17 12 37 PM '84
 DONNIE S. TANKERSLEY
 R.M.C.

10-N-94

SCALE: 1" = 30'

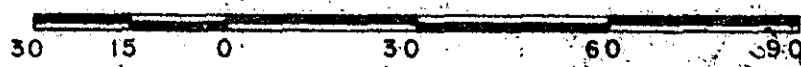

W. R. WILLIAMS, JR.
 ENGINEER / SURVEYOR
 P. E. & L. S. No. 3979
 15 S. MAIN STREET
 TRAVELERS REST, S. C.
 29690

I hereby certify that the ratio of precision of the
 field survey is 1/5000 as shown hereon and the area
 was determined by D.M.D. method of area calculation.

W. R. Williams, Jr.
 P. E. & L. S. No. 3979

1000-5-0001