


MICROFILMED


FILED
GREENVILLE CO. S.C.
MAY 17 1 45 PM '84
DONNIE S. TARKERSLEY
R.M.C.

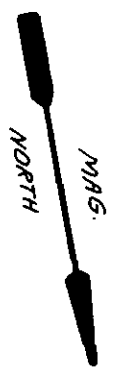



LINDA K. GAMBRELL N/F
PATRICIA ANN DAVIS
TRACT 2

1.147 ACRES
PART TRACT 1

LINDA K. GAMBRELL N/F
PATRICIA ANN DAVIS
PART TRACT 1

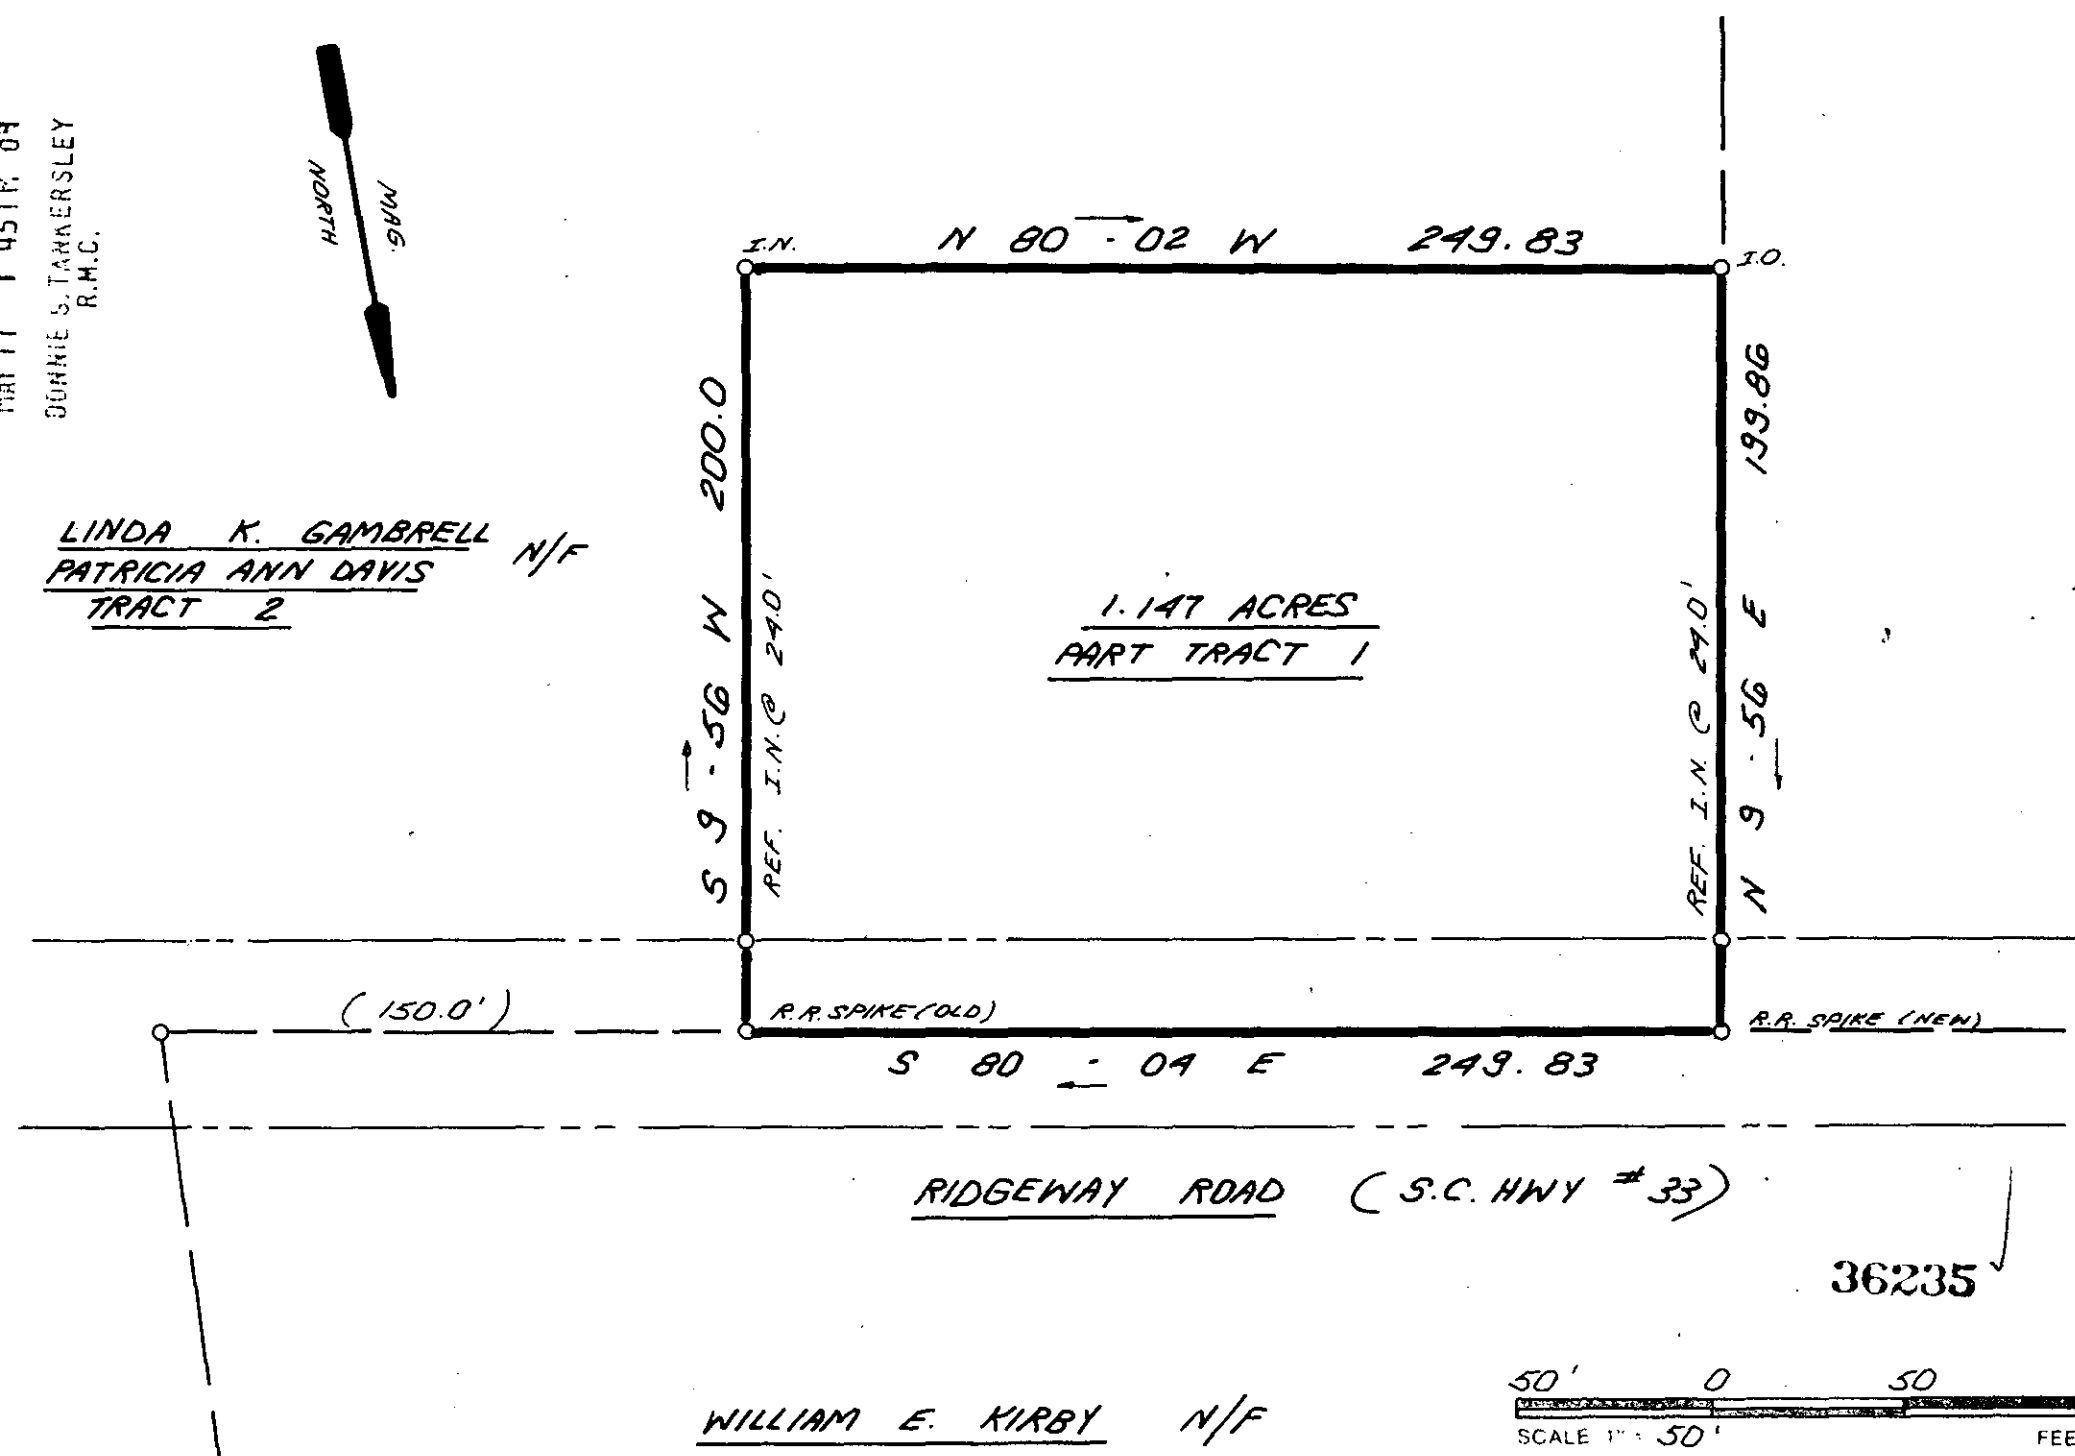


WILLIAM E. KIRBY N/F

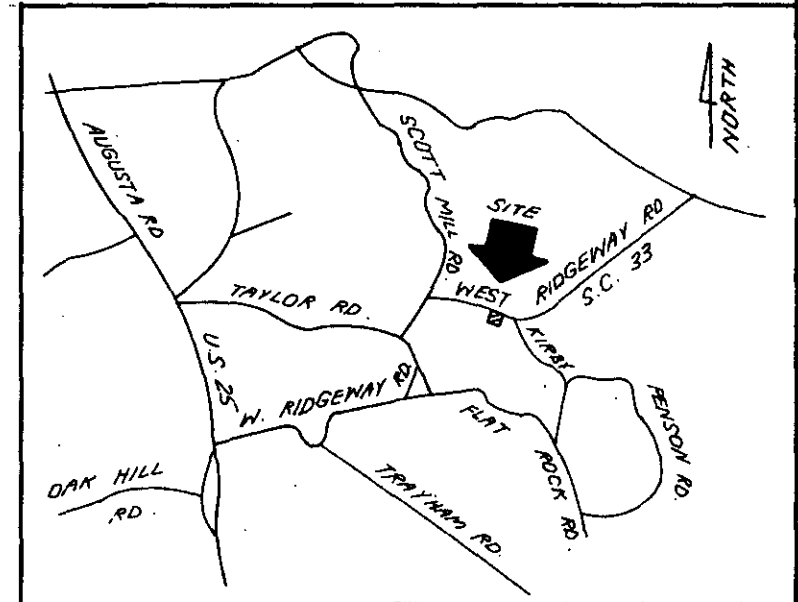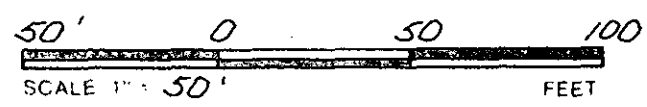

LOCATION MAP

MAY 17 1984
10N-95

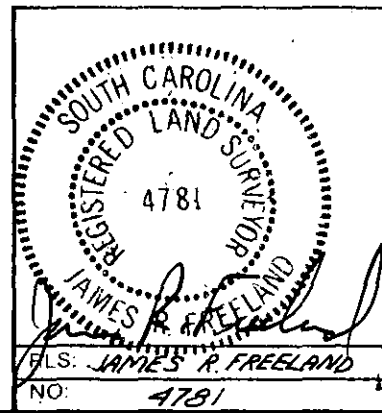

STATE OF SOUTH CAROLINA
GREENVILLE COUNTY

PART TRACT NO 1
SURVEY FOR
CARROLL F. GAMBRELL
LINDA K. GAMBRELL

DATE MAY 17 1984

FREELAND & ASSOCIATES
Engineers • Land Surveyors
318 WEST STONE AVENUE.
GREENVILLE, S.C.
(803) 271-4924

PLAT BOOK
DEED BOOK
TAX MAP PT. 580.2-1-19
PARTY CHIEF B.H.
DRAWN K.E.G.
DATE MAY 7, 1984
DWG NO. 11079

THE PRINT MACHINE, INC. N41789