


MURKUEILMED

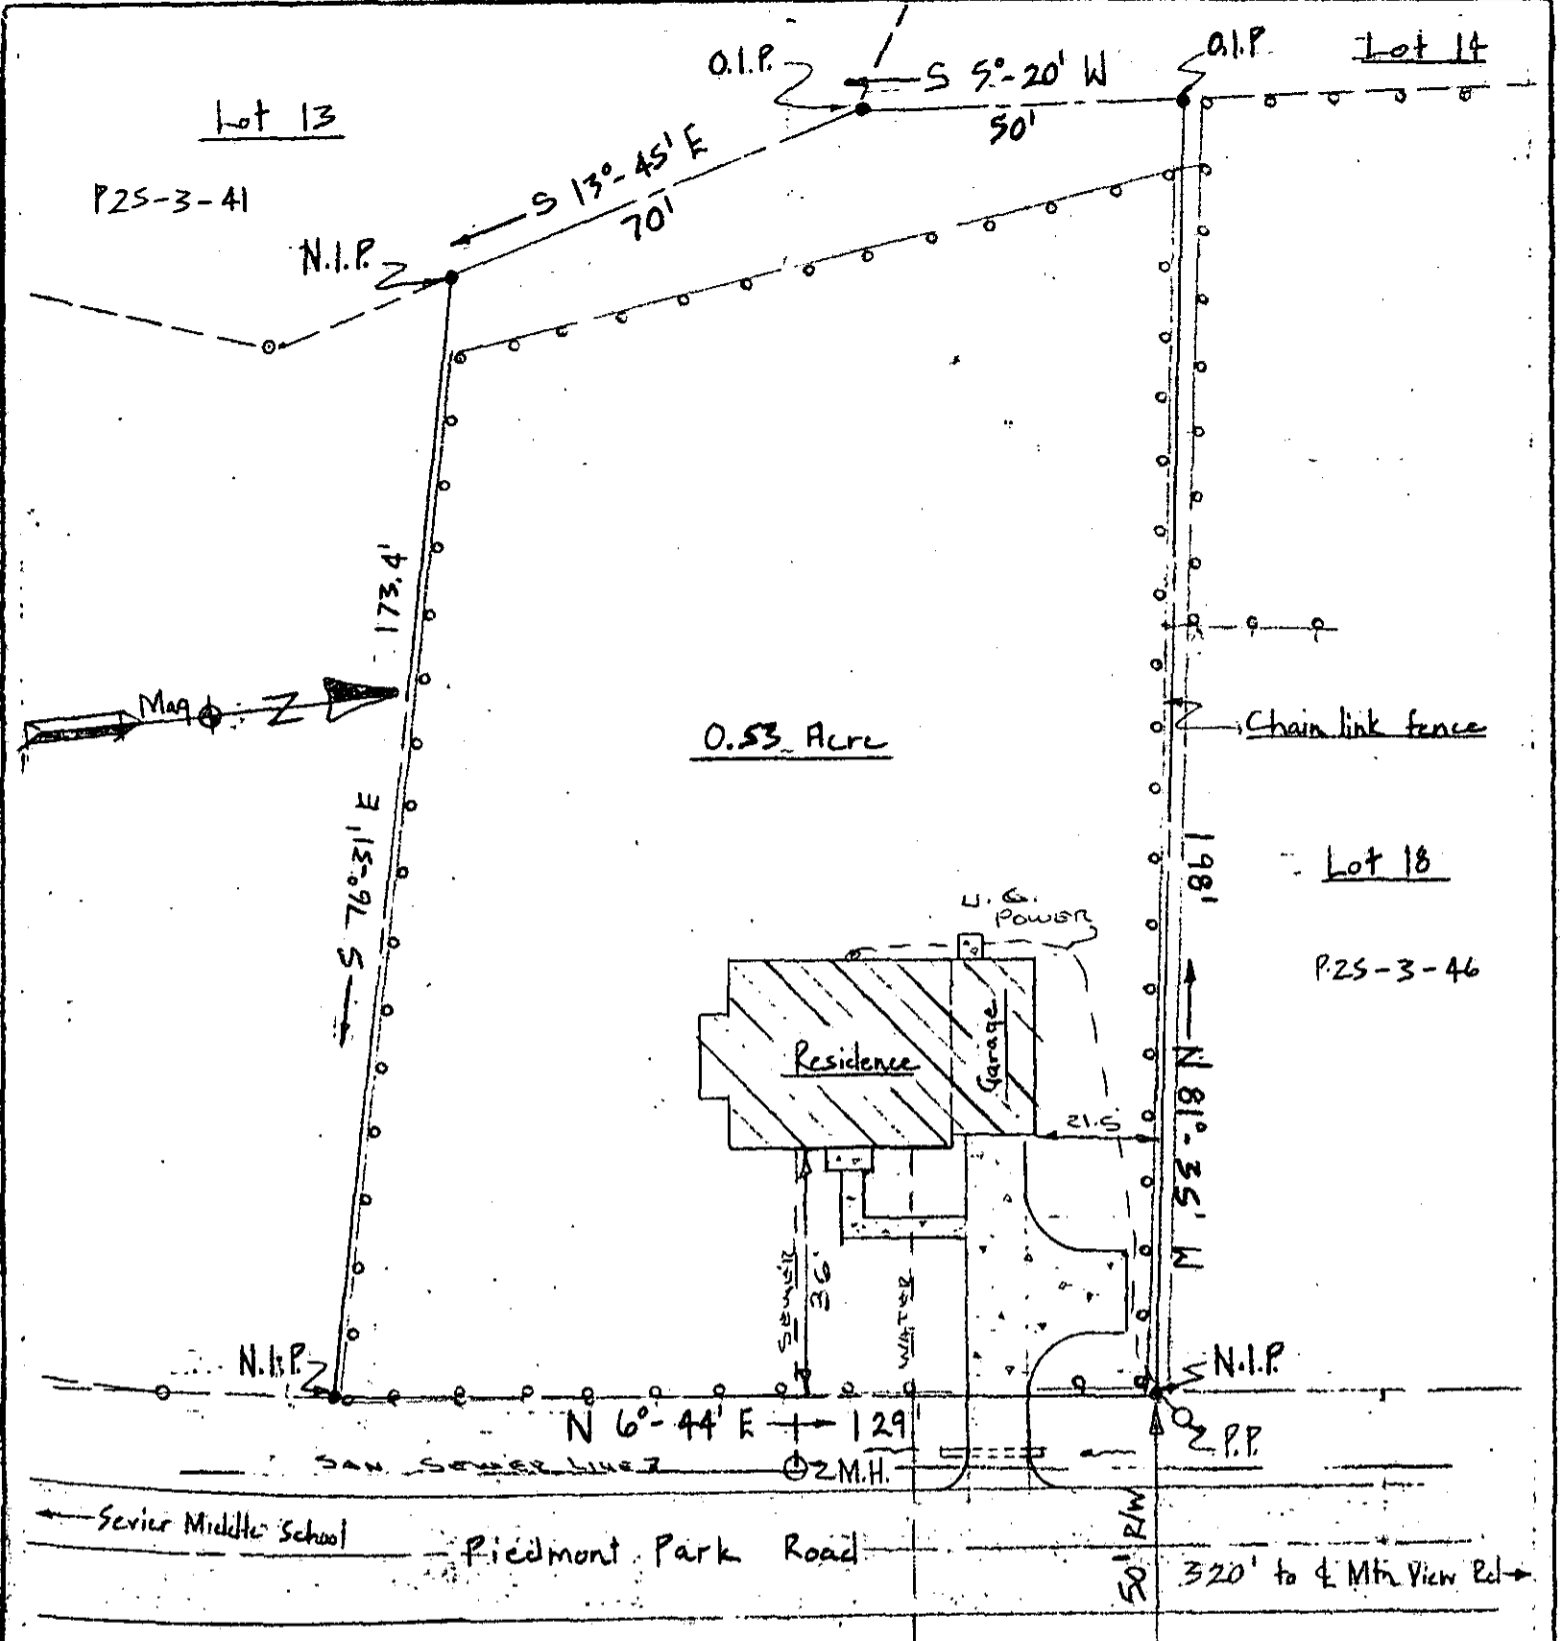

10-0-40  
33265 ✓

Property of  
Barney D. Posey, Jr. and Dianne H. Posey APR 24 1984

Revision of Lot 17, "Mountain View Circle"  
Greenville County South Carolina  
Date Surveyed: March 26, 1984 Scale: 1" = 30'

FILED  
GREENVILLE CO. S.C.  
APR 24 10 29 AM '84  
JENNIE S. FANKERSLEY  
M.H.S.

I certify that I have surveyed this lot and that it is, to the best of my knowledge, as shown above, that there are no encroachments; and that this lot is not lying in a flood plain.

*[Signature]*  
Kernita T. Howard / SC R.L.S. # 4039

GCTO -- 1 AP24 84 510

3.00CT

Ref Plat Book W, Page 181 Deed Vol. 01198, Pg. 278 Sheet P-25, Block 3, lot 45