



GREENBRIER DRIVE

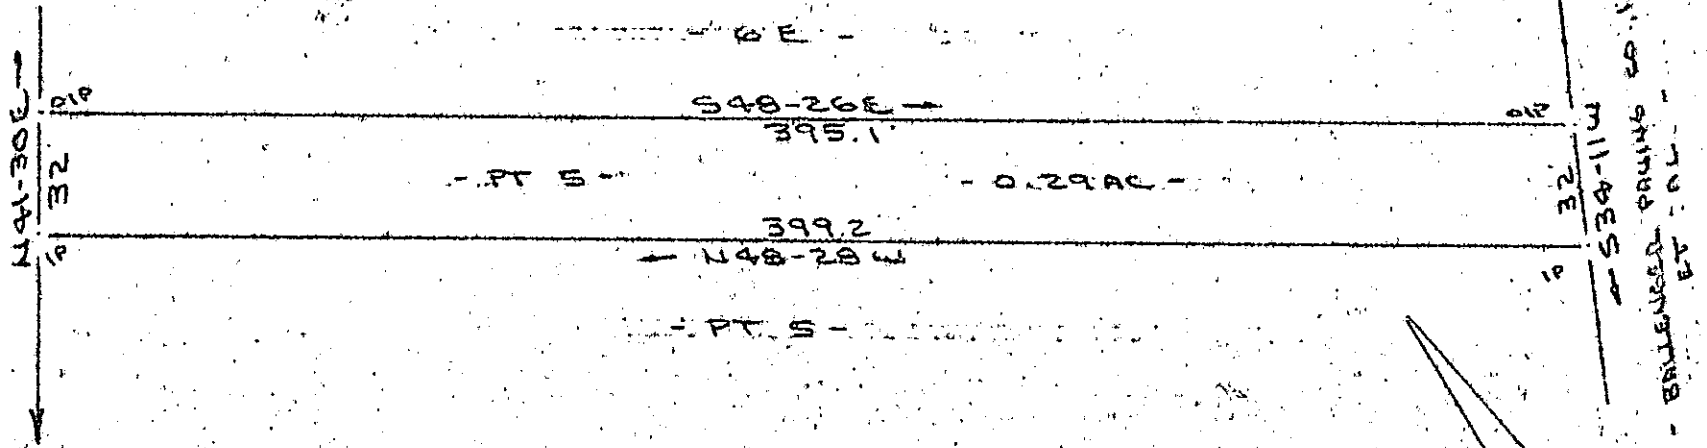


REF. PLAT BK. X OF A
 227 OP. 49
 GREENVILLE COUNTY REC. OFFICE

FILED
 GREENVILLE CO. S.C.
 APR 27 11 40 AM '84
 JENNIE S. TANKERSLEY
 R.M.C.

SURVEY FOR
 VARNER
 NEAR MAULDON, GREENVILLE COUNTY, S.C.
 2 APR 1984

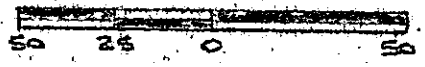

APR 27 1984

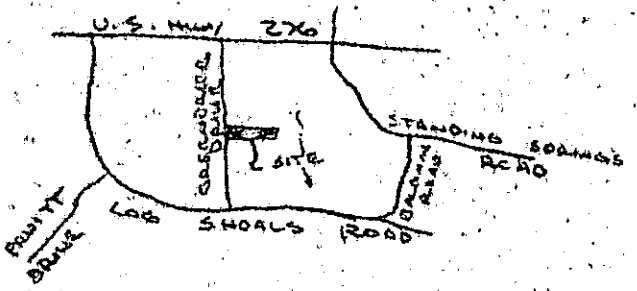

LOCATION MAP
 TO SCALE

I Certify That The Ratio Of Precision Of The Field Survey
 Is 1/5000 As Shown Herein And That The Area
 Determined By D.M.D. Method Of Area Calculations.

33805

10-0-71

R. B. [Signature]
 RLS # 1952
 R. B. [Signature]

CAROLINA SURVEYING CO.
 112 MAIN ST.
 GREENVILLE, S.C.

Recordable Plat

MICROFILMED