


MICROFILMED

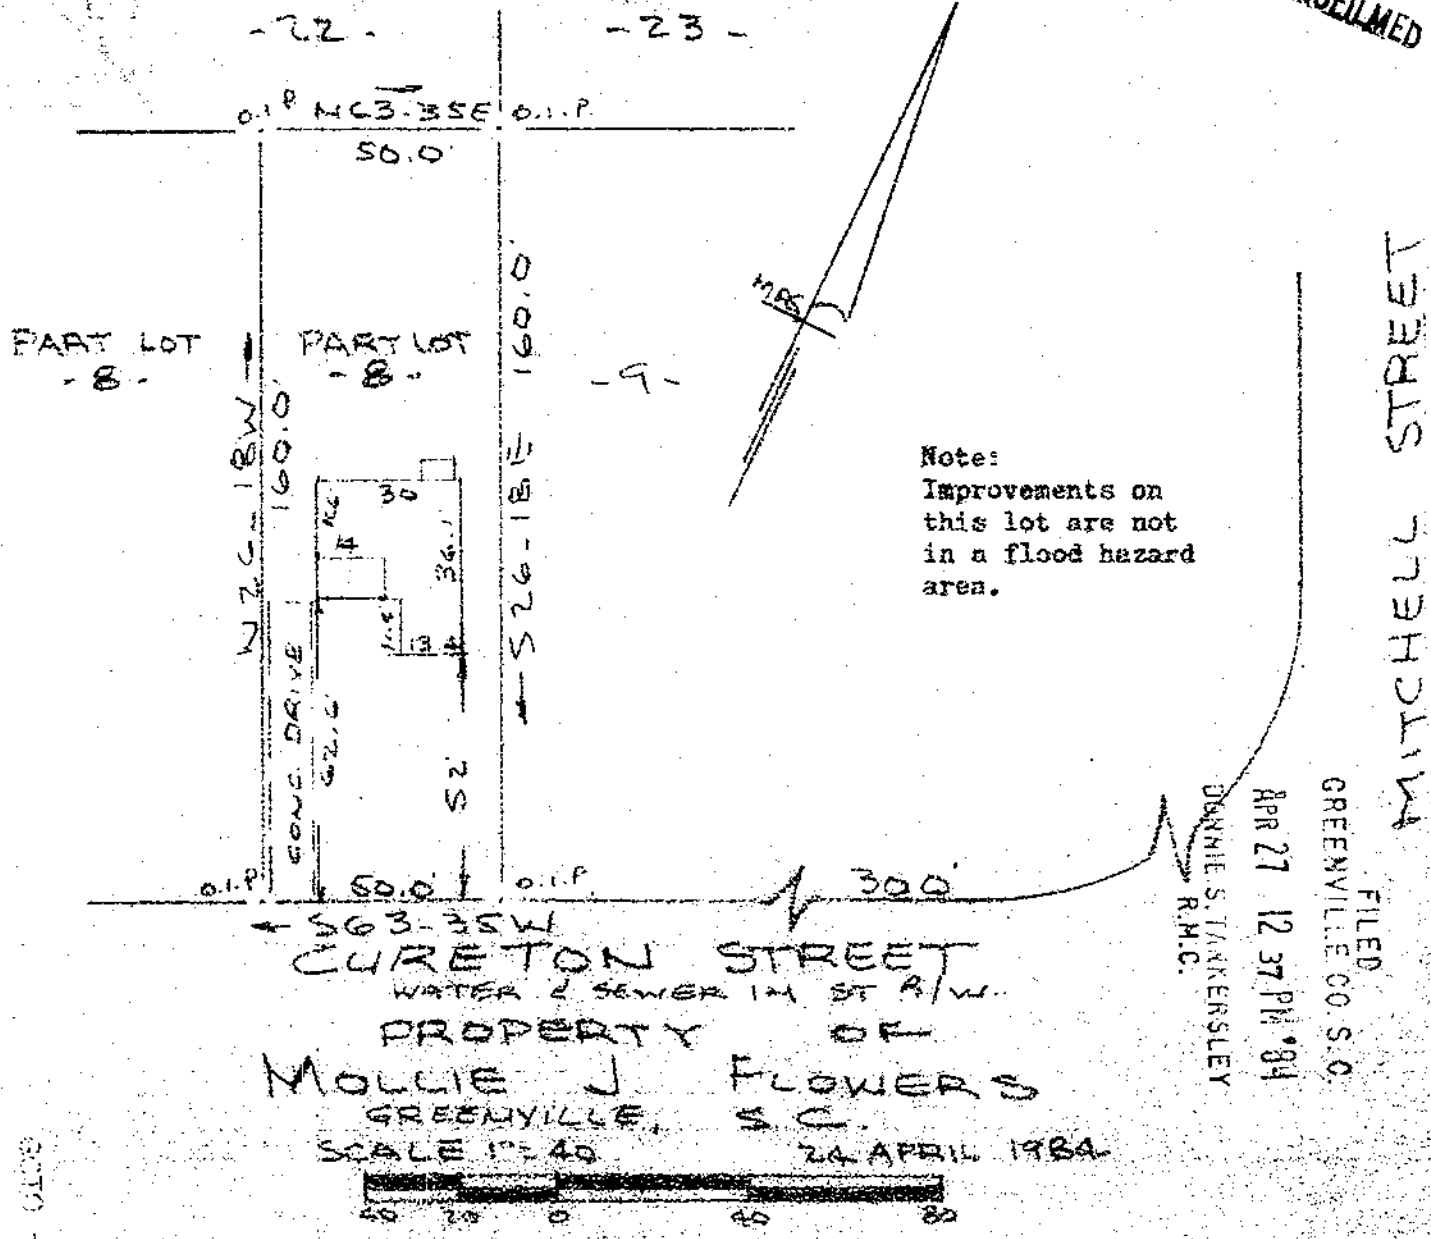

Note:
Improvements on
this lot are not
in a flood hazard
area.

← 563-35W
CURETON STREET
WATER & SEWER IN ST R/W.
PROPERTY OF
MOLLIE J. FLOWERS
GREENVILLE, S.C.

FILED
GREENVILLE CO. S.O.
APR 27 12 37 PM '84
DANNIE S. TANKERSLEY
R.M.C.

SCALE 1"=40 24 APRIL 1984

This is to certify that on the 24th day of April, 1984, I surveyed the property shown on this plat, being known as part of lot 8 on plat of BLOCK "F" KANAWHAH and recorded in the REC. Office Greenville County, S. C., in Plat Book "2" at Page 130 & 131 and also known as PROPERTY OF MOLLIE J. FLOWERS and recorded in Plat Book at Page ; and that the property lines, walls and buildings are as shown hereon, and that the walls and buildings located on said lot do not encroach or project on adjacent street or property, and that no adjacent walls or buildings encroach or project on said premises, and no power lines cross this property except as shown hereon.

APR 27 1984

10-0-72

33892

R. B. Bruce
R. B. Bruce, S. C.

CAROLINA SURVEYING CO.
112 Mainly St.
Greenville, S. C.

Recordable Plat

3070
2 AP 27 84 1538

3.0001

275/22

209-11-6