



o.I.F. - IRON FOUND
o.I.P. - IRON PLACED

FILED
GREENVILLE CO. S. C.
8 3 20 PM '84
SONNIE S. TANKERSLEY
R.M.C.

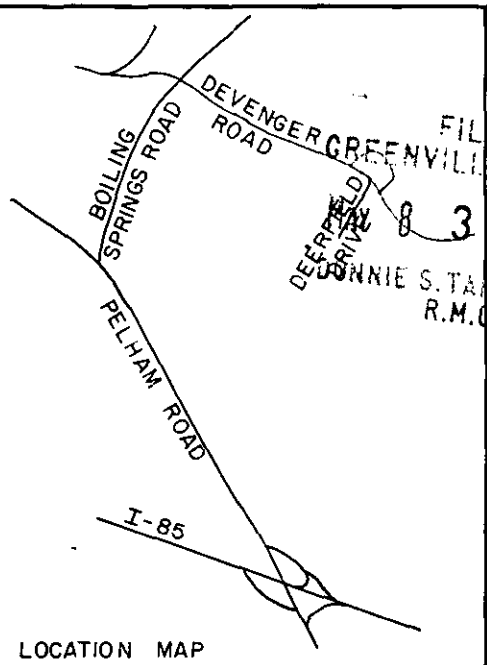

LOCATION MAP

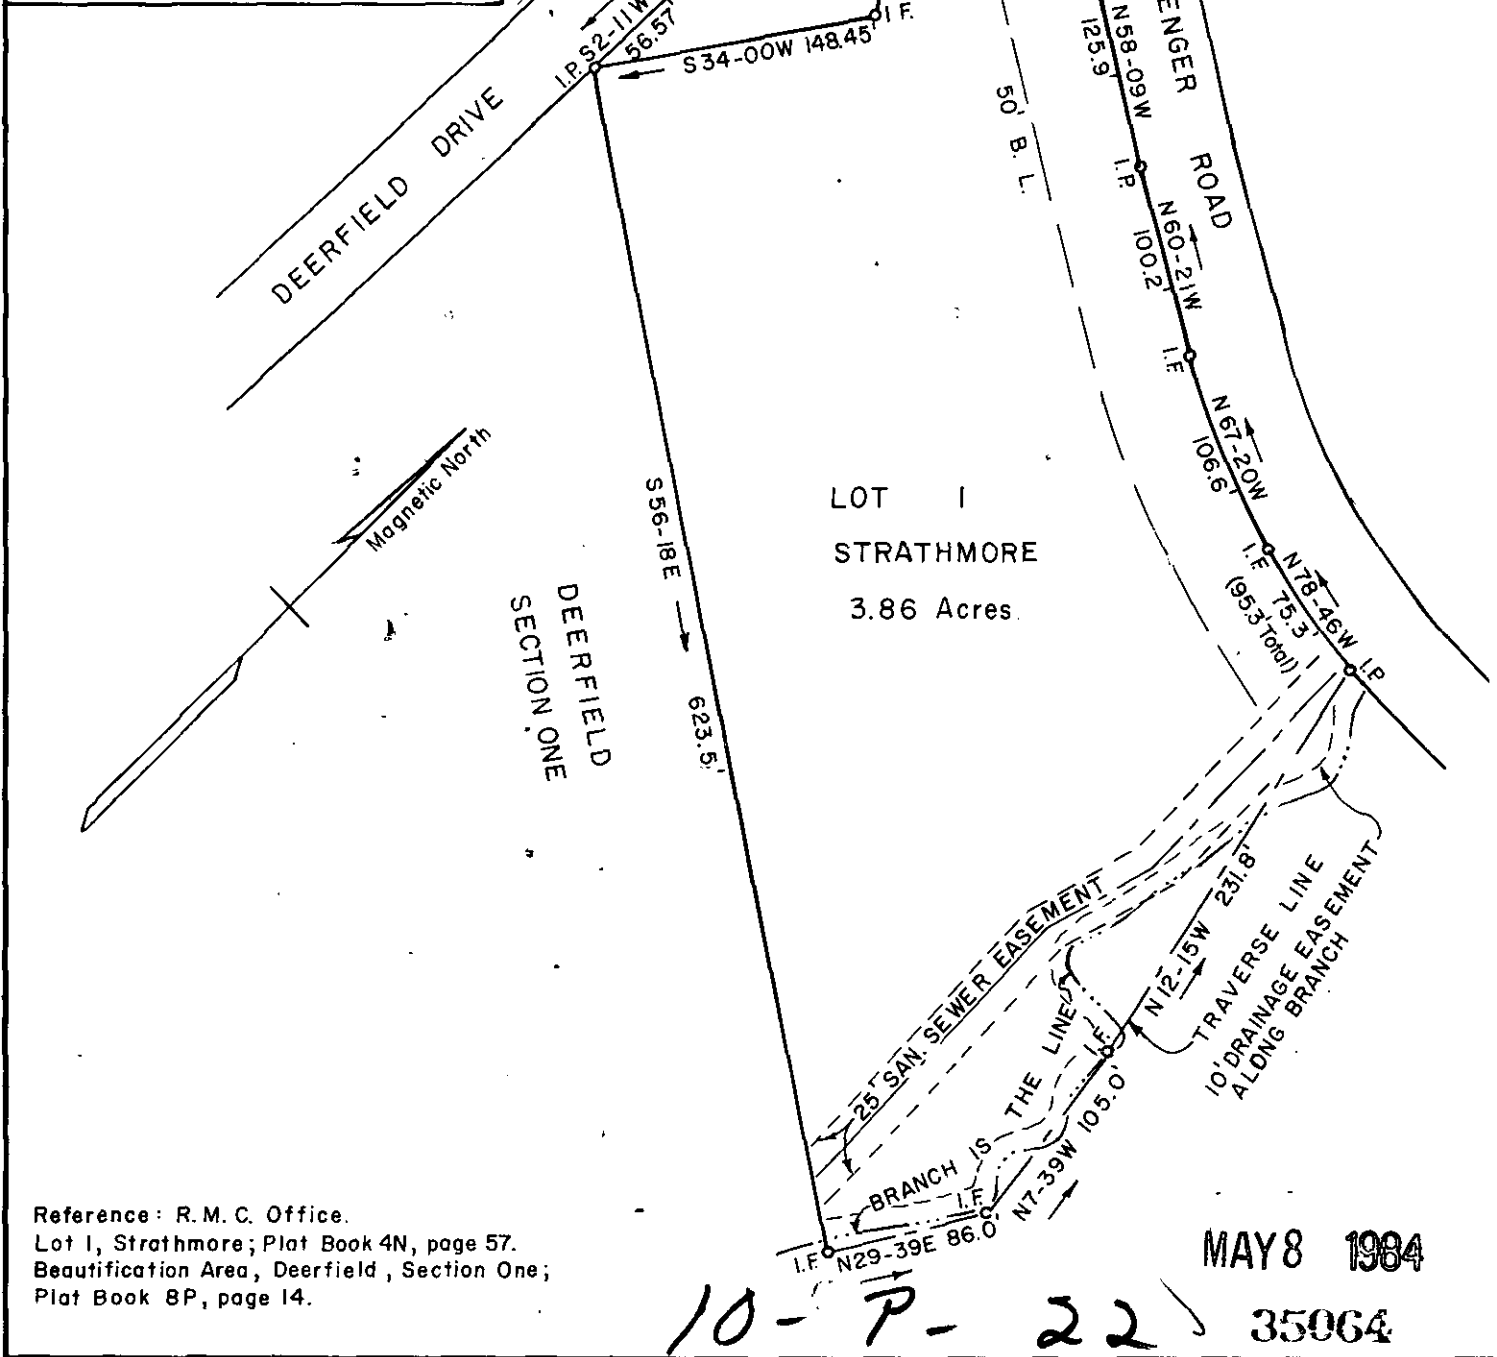

LOT 1
STRATHMORE
3.86 Acres.

DEERFIELD
SECTION ONE

Reference: R.M.C. Office.
Lot 1, Strathmore; Plat Book 4N, page 57.
Beautification Area, Deerfield, Section One;
Plat Book 8P, page 14.


MAY 8 1984

10-P-22 35064


I HEREBY CERTIFY THAT THE RATIO OF PRECISION OF THE FIELD SURVEY IS 1/7500 AS SHOWN HEREON AND THE AREA WAS DETERMINED BY DMD METHOD OF AREA CALCULATIONS.

PROPERTY OF
LARRY R. JONES
MARY B. JONES
GREENVILLE CO., S. C.

APRIL 13, 1984

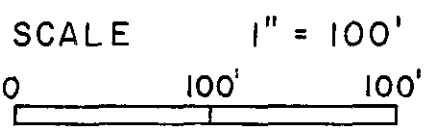

GCTO --- 3 MY08 84 023 3.00CD

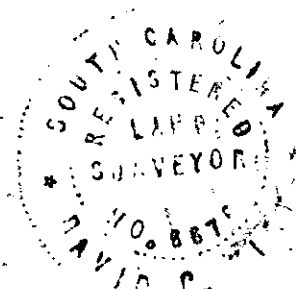

David C. Kirk
DAVID C. KIRK S.C.R.L.S. No. 6676
EASLEY, S. C.