


MICROFILMED

S.C. HIGHWAY 14  
FILED GREENVILLE CO. S.C.  
MAY 21 3 24 PM '84  
JUNNIE S. JANKERSLEY  
R.M.C.

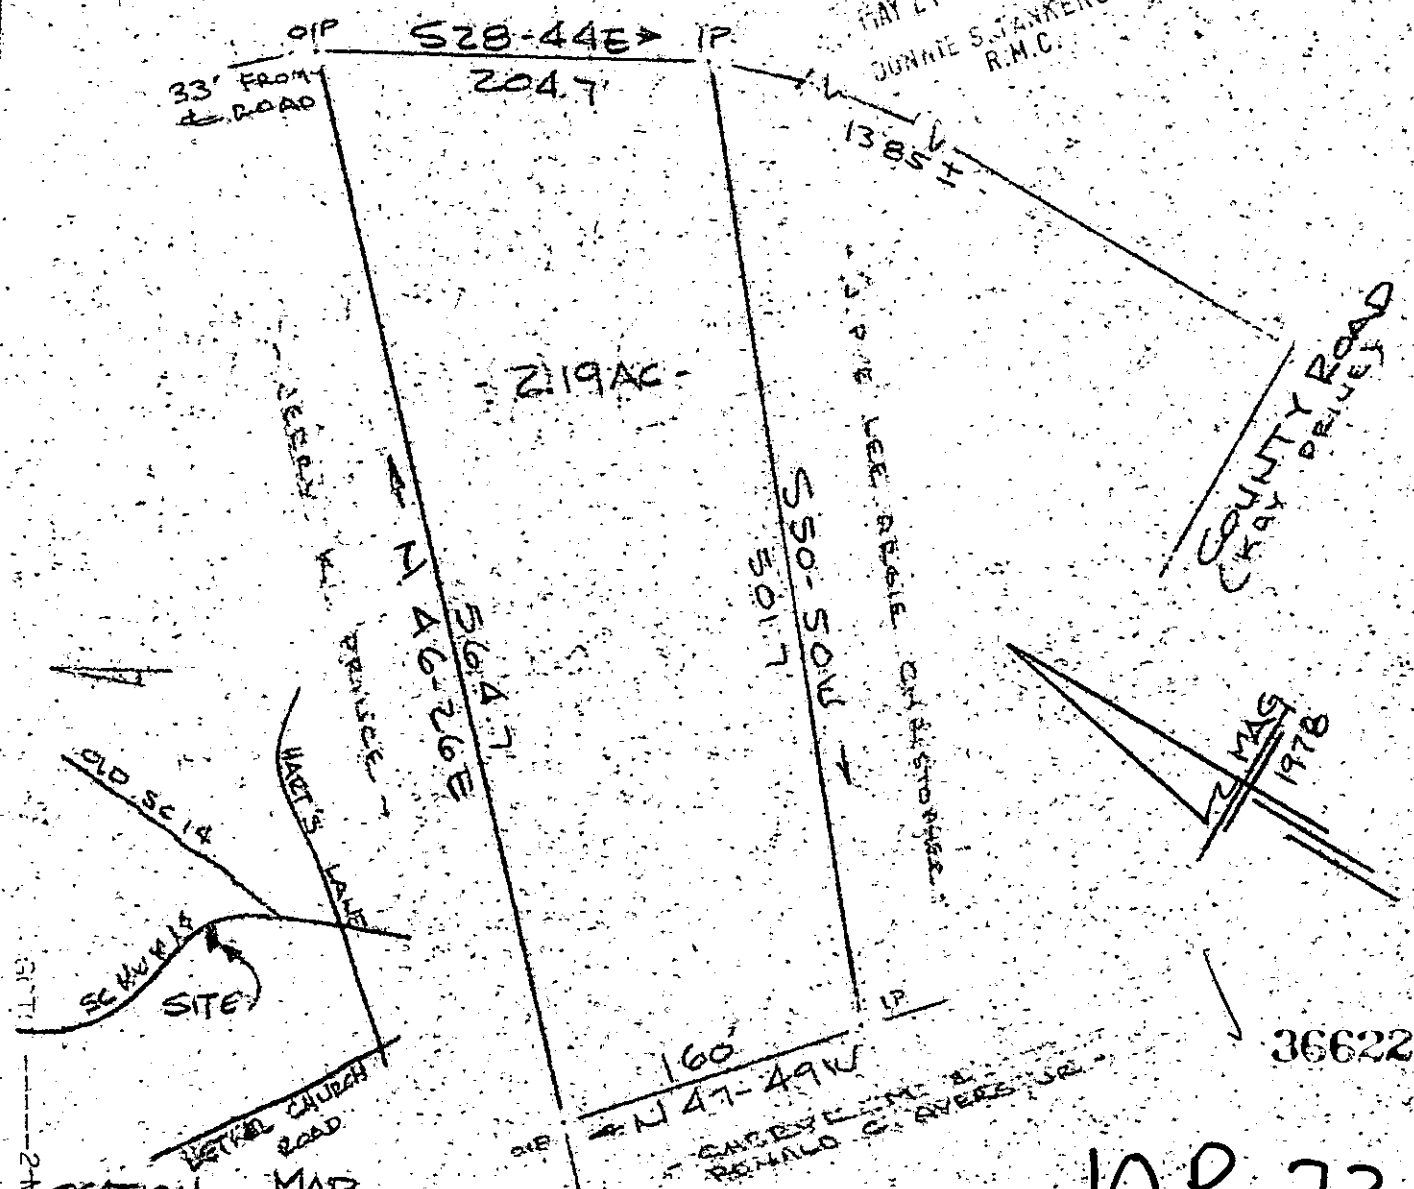


6771  
2-MY2184-412

SURVEY FOR  
KATHRYN CHRISTOPHER BAKER  
NEAR GREENVILLE, GREENVILLE CO., S.C.  
SCALE: 1" = 100'  
MAY 1984

10P-73

MAY 21 1984

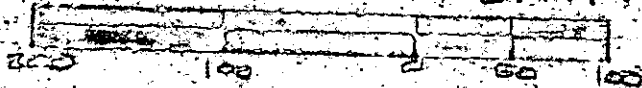

I Certify That The Ratio Of Precision Of The Field Survey  
Is  $1/3500^T$  As Shown Hereon And That The Area  
Determined By D.M.D. Method Of Area Calculations

SOUTH CAROLINA  
REGISTERED  
R. B. Bruce  
R.L.S. 1952

CAROLINA SURVEYING CO.  
112 MANLY ST.  
GREENVILLE, S.C.  
Recordable Plat

263/11A

547-2-1-100-74