



MICROFILMED



T.R. COMMUNITY POOL

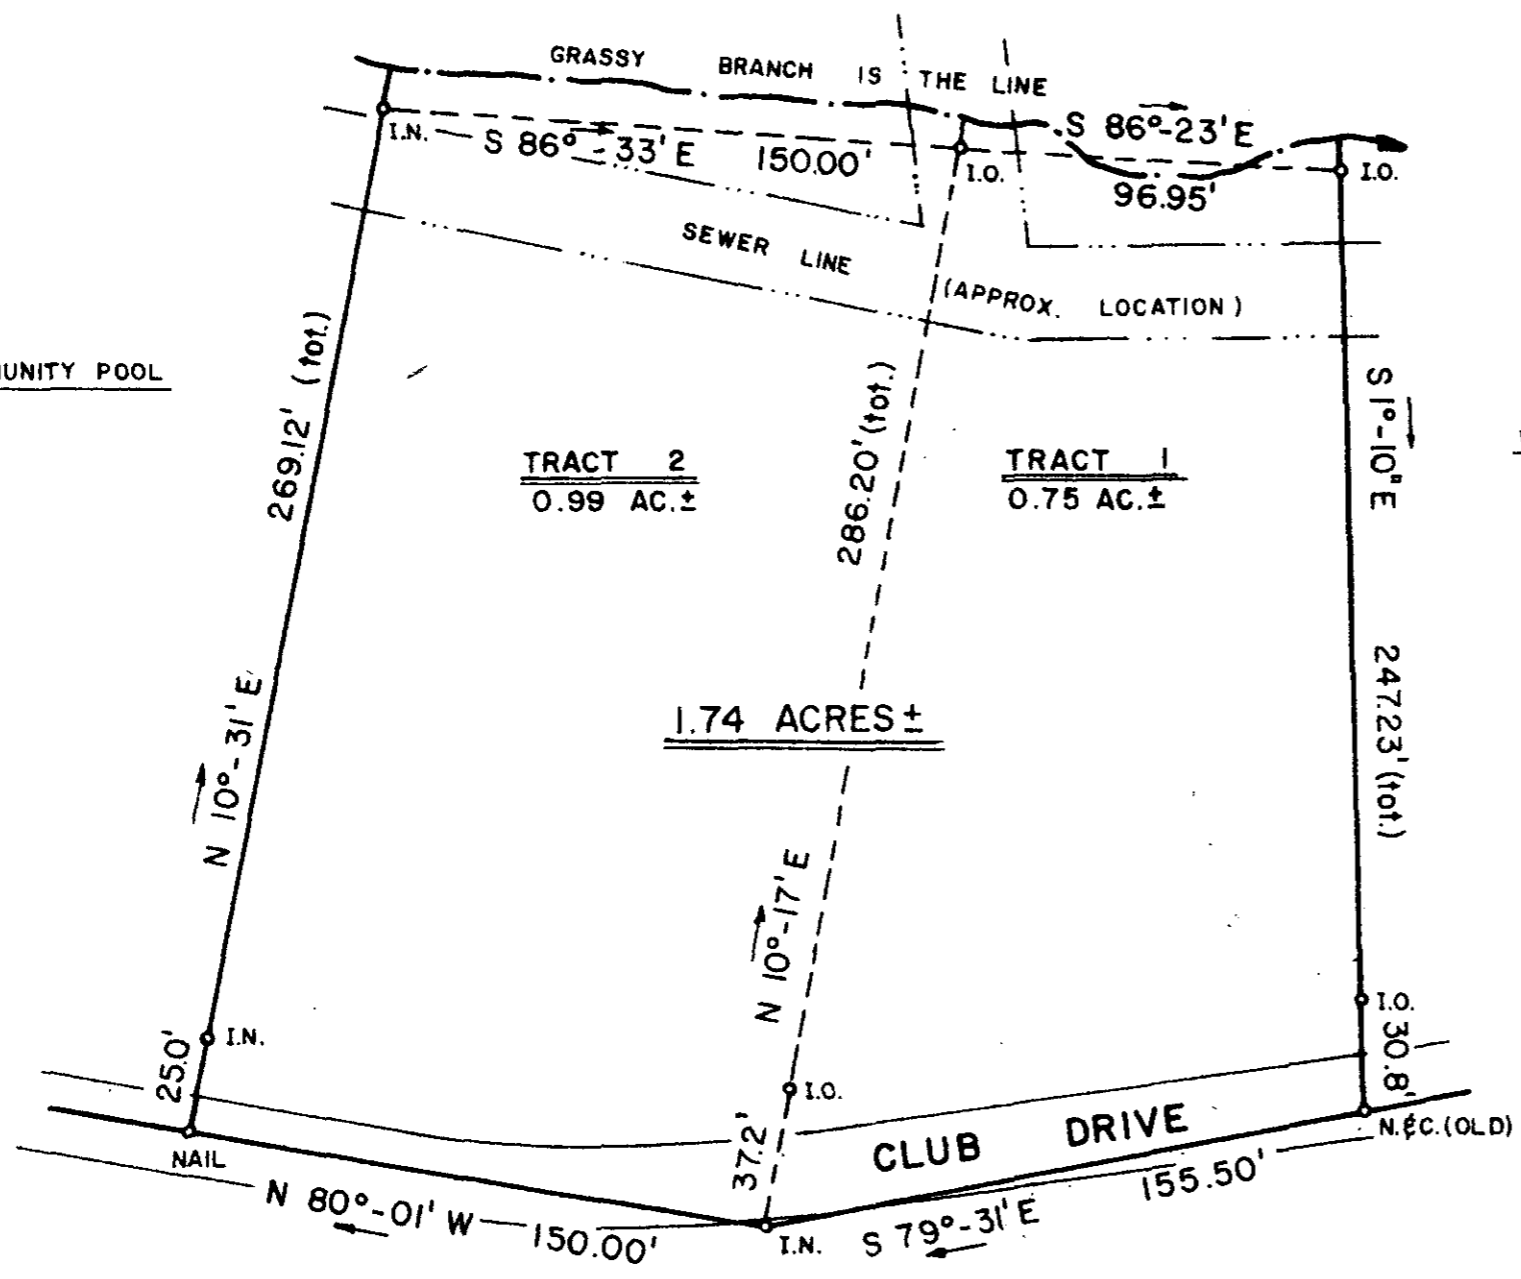

W. H. BARNES

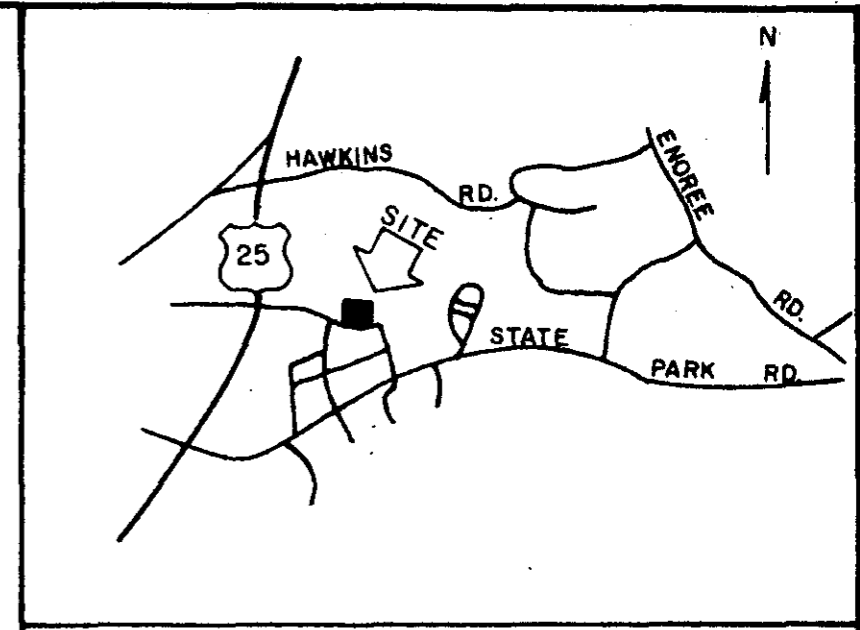

LOCATION MAP

FILED
 GREENVILLE CO. S.C.
 MAY 23 11 05 AM '84
 JONAS E. T. WILKERSLEY
 R.M.C.

REFERENCE DATA:
 D.B. 1151-320
 P.B. 9N-67
 P.B. III-82

THIS IS TO CERTIFY THAT THE ERROR OF CLOSURE IS 1/10,000. THE ACREAGE WAS CALCULATED BY THE DMD METHOD.

36864

10-9-4

Fredrick E. Landrith
 FREDRICK E. LANDRITH, RLS 9545
 MAY 23 1984

LANDRITH SURVEYING LAND SURVEYORS 4416 WHITE HORSE ROAD GREENVILLE, SOUTH CAROLINA SCALE			STATE of SOUTH CAROLINA COUNTY of GREENVILLE
SURVEYED BY FEL DRAWN BY FEL	CK'D BY GHM DATE 5/8/84		— PROPERTY OF — PATSY EARLINE TURNER
PROJECT 7700 84-030 5.0001		SEAL 2 MY	