

MICROFILMED


FILED
GREENVILLE CO. S. C.

MAY 25 11 29 AM '84

DONNIE S. TANKERSLEY
R.M.C.

MAY 25 1984

1

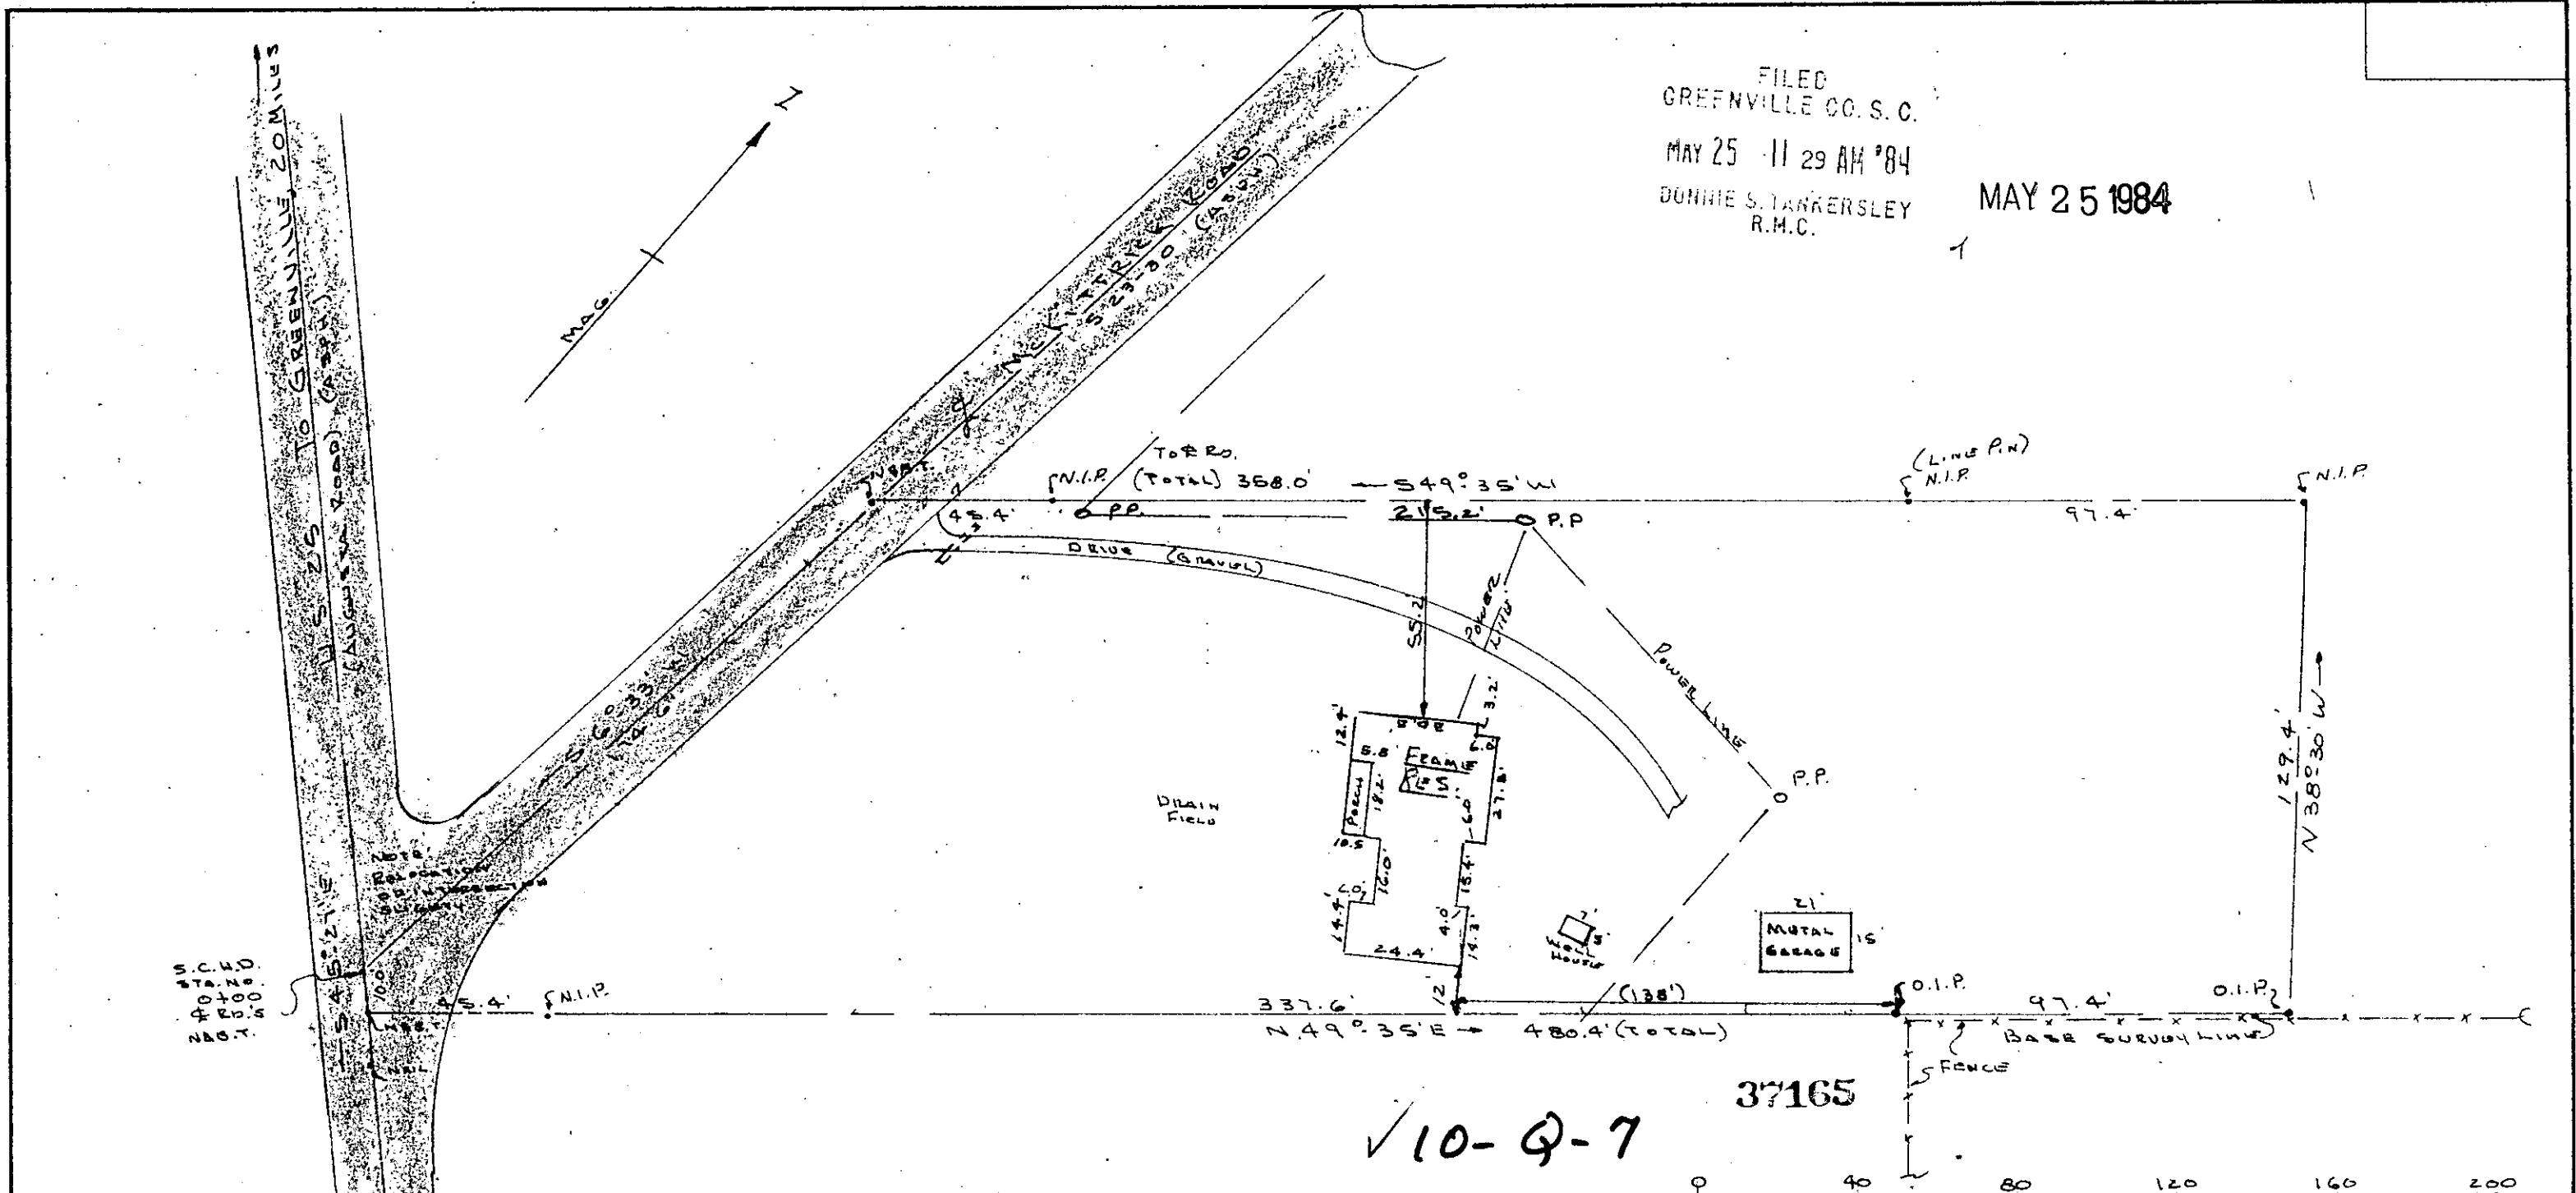

✓ 10-Q-7

I CERTIFY THE ABOVE TRACT HAS BEEN SURVEYED AND IS AS SHOWN TO THE BEST OF MY KNOWLEDGE. BASE SURVEY LINE, STARTING POINT AS SHOWN. THERE ARE NO ENCROACHMENTS, EXCEPT AS SHOWN AND TRACT IS NOT LOCATED IN A HAZARDOUS FLOOD PLAIN AREA.

Donnie S. Tankersley
S. C. REG. NO. A-035

REF. DEED BOOKS,
1177 PG. 322
1181 PG. 519
1177 PG. 823

BLK BK 54,
22 (46) 588-2-1-20
PLT. BK 57 PG. 96

REGISTERED
SHERIFF
GREENVILLE COUNTY
SOUTH CAROLINA
D. 4035

PROPERTY		
OF Robert E. and Sharon M. Thompson		
SCALE: 1" = 40'	1.26 ACRES GROSS	DRAWN BY K.T.G.
DATE: 5-21-84		
K.T. GOULD, INC. - SURVEYORS - TAYLORS, S.C.		
GREENVILLE COUNTY 9 MILES ± FROM PRINCETON, S.C.		DRAWING NUMBER 704