



FILED
GREENVILLE CO. S. C.
MAY 30 4 57 PM '84
JUNNIE S. LANKERSLEY
R.M.C.

T. C. THREATT

S 81 - 44 W 250.0

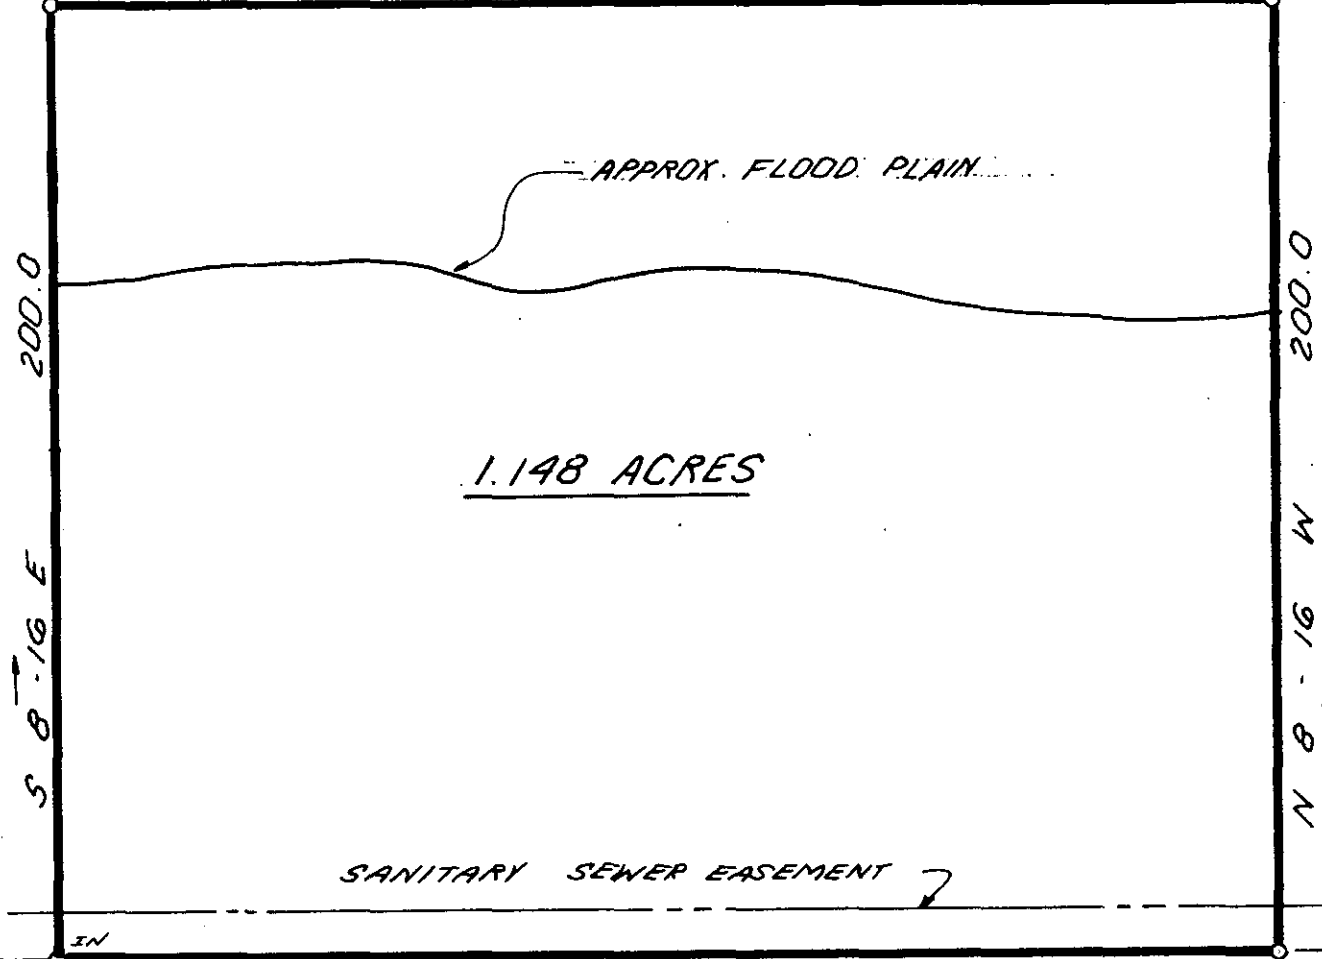

1.148 ACRES

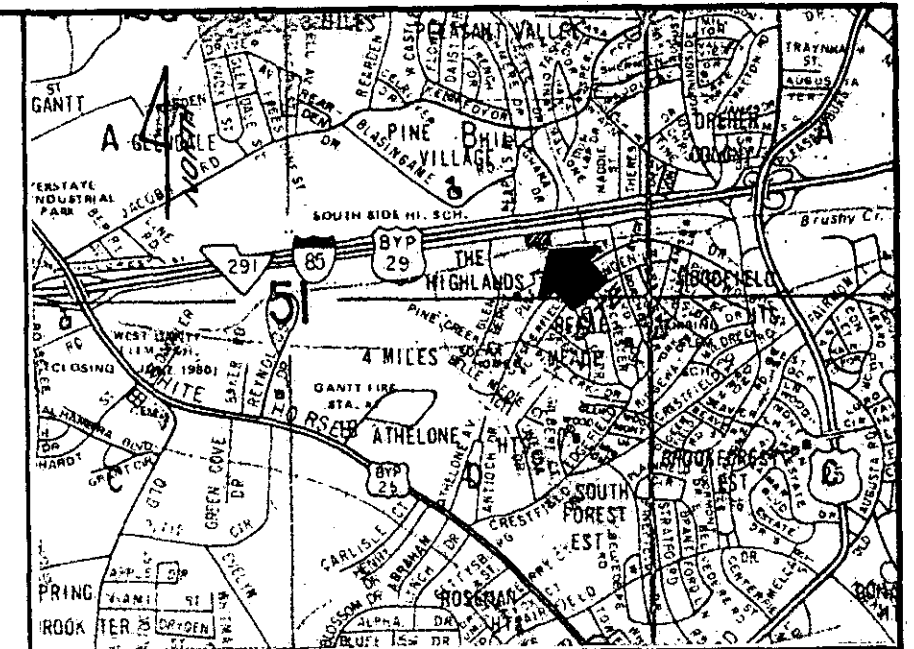

LOCATION MAP

I hereby certify that the ratio of precision of the field survey is 1/5,000 as shown hereon and the area was determined by DMD Method.

James R. Freeland
James R. Freeland RLS & PE 4781

10 R/W (210.0)

TBM
TOP IRON PIN
ELEV 834.53

N 81 - 44 E 250.0

FRONTAGE ROAD


536.12' ± TO
PINE CREEK RD.

MAY 30 1984

I 85

37744

10Q-18

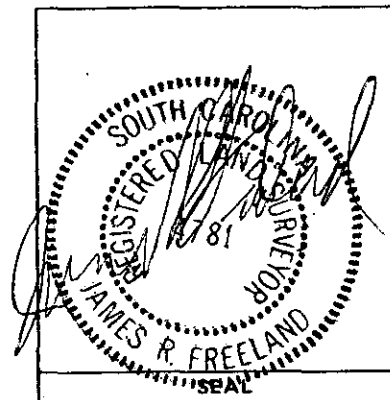

STATE OF SOUTH CAROLINA
GREENVILLE COUNTY

SURVEY FOR
JIM WALTER HOMES

FREELAND & ASSOCIATES
Engineers • Land Surveyors

GREENVILLE, S.C.

SURVEY J.C.
DRAWN K.E.G.
CHECK M.C.
SCALE 1" = 40'
DATE 11-11-83
DWG. NO. 10038

MICROFILMED