



MICROFILMED

T.C. COLLINS

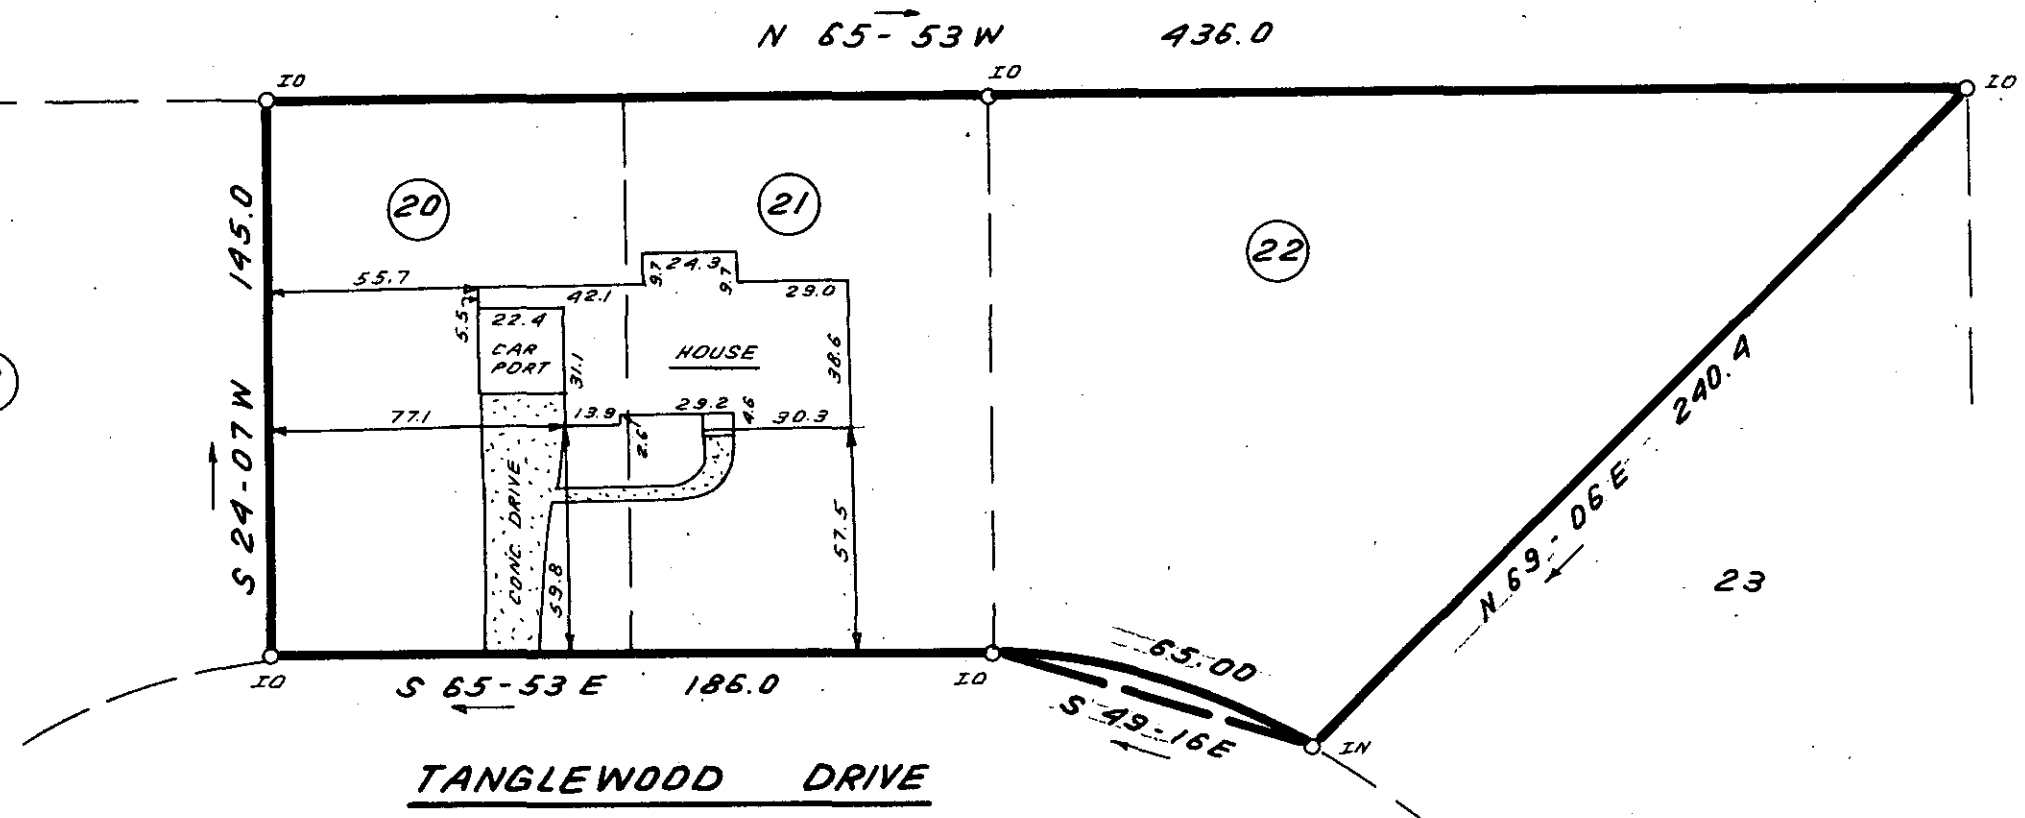


FILED
GREENVILLE CO. S.C.
JUN 1 2 52 PM '84
DUNN S. JENNINGSLEY
R.M.C.

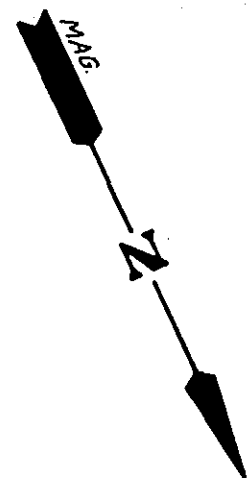

THIS IS TO CERTIFY THAT THE PROPERTY SHOWN ON THIS PLAT WAS SURVEYED UNDER MY DIRECT SUPERVISION. PROPERTY LINES AND IMPROVEMENTS SHOWN ARE LOCATED CORRECTLY AND THAT NO VISIBLE ENCROACHMENTS EXIST UNLESS OTHERWISE SHOWN. THIS PROPERTY IS NOT LOCATED IN A DESIGNATED FLOOD HAZARD AREA.

38122 ✓

10-2-26

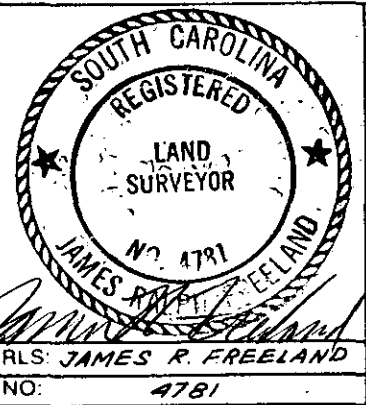

STATE OF SOUTH CAROLINA
GREENVILLE COUNTY

TANGLEWOOD SUB.
SEC. 2, LOT 20, 21, & 22
PROPERTY OF
WILLIAM D. COLE
JUANITA C. COLE

FREELAND & ASSOCIATES
Engineers • Land Surveyors
318 WEST STONE AVENUE.
GREENVILLE, S.C.
(803) 271-4924

PLAT BOOK	66 57
DEED BOOK	1173-432
TAX MAP	240.1-1-21
PARTY CHIEF	JEC
DRAWN	B.R.
DATE	5-31-84
DWG. NO.	11, 211

THE PRINT MACHINE, INC. IN41289