

FILED
GREENVILLE CO. S. C.

JUN 4 4 11 PM '84

DONNIE S. TANKERSLEY
R.M.C.

Iron Pipe Old @ 33' R/W

Ref. Brg. N 08° 47' 10" E
214.17'

602.1-1-37

602.1-1-38.2

N 07° 23' 05" E
110.07'

N 87° 13' 40" E
587.59'

1.46 Acres

S 87° 12' 40" W
587.23'



(Pin disturbed)
Recovered this date

602.2-1-15.1

Reference Deeds: 1200-912
1206-205
1055-822
731-517,518

Woodmont School Road

U. S. HIGHWAY NO. 25

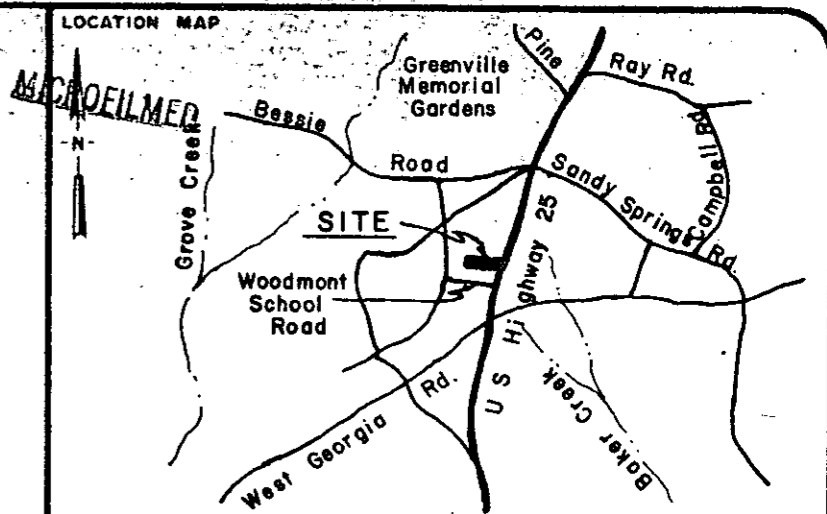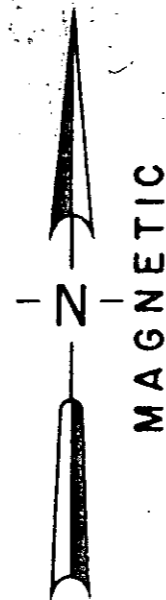

LEGEND
○ I.P. SET
● I.P. FOUND
⊙ NAIL & CAP
△ STONE
⊙ R.R. SPIKE

I hereby certify that the ratio of precision of the field survey is 1/10,000 as shown hereon and the area was determined by the coordinate method of area calculation.
 I hereby certify that the measurements as shown on this plat are correct and that there are no encroachments or projections other than shown.
 This property is subject to all easements, zoning ordinances, and rights of way, of record or not of record, if any.
 This property is / is not subject to a flood-prone area.

4042 6/1/84 James S. Strickland
P.L.S. NO. Date Signature

PROPERTY OF
LARRY J. MEARES

SURVEYED FOR
LARRY J. MEARES

GREENVILLE COUNTY SOUTH CAROLINA
1" = 100' scale
100 0 100 200 feet

DRAWN .. CHECK DATE JOB NO.
JRS JRS 1 JUN 84 8405A

STRICKLAND & SMITH
Box 288-AA, Rt. 3, Pelzer, S C 29669
LAND SURVEYORS

JUN 4 1984

38368

10Q-34

PRINT MACHINE INC. JUN 4 1984 363 5.0001