

Reference: See Plat Of Jerry N. & Loretta B. Hyder By Sam T. Marlowe & Assoc. Dated March 11, 1976

Legend: I.N. - New Iron Pin
I.O. - Old Iron Pin
I.R.O. - Old Iron Rod

FILED GREENVILLE CO. S.C.


JUN 5 2 19 PM '84

DONNIE S. TANKERSLEY R.M.C.

N

Magnetic

MICROFILMED

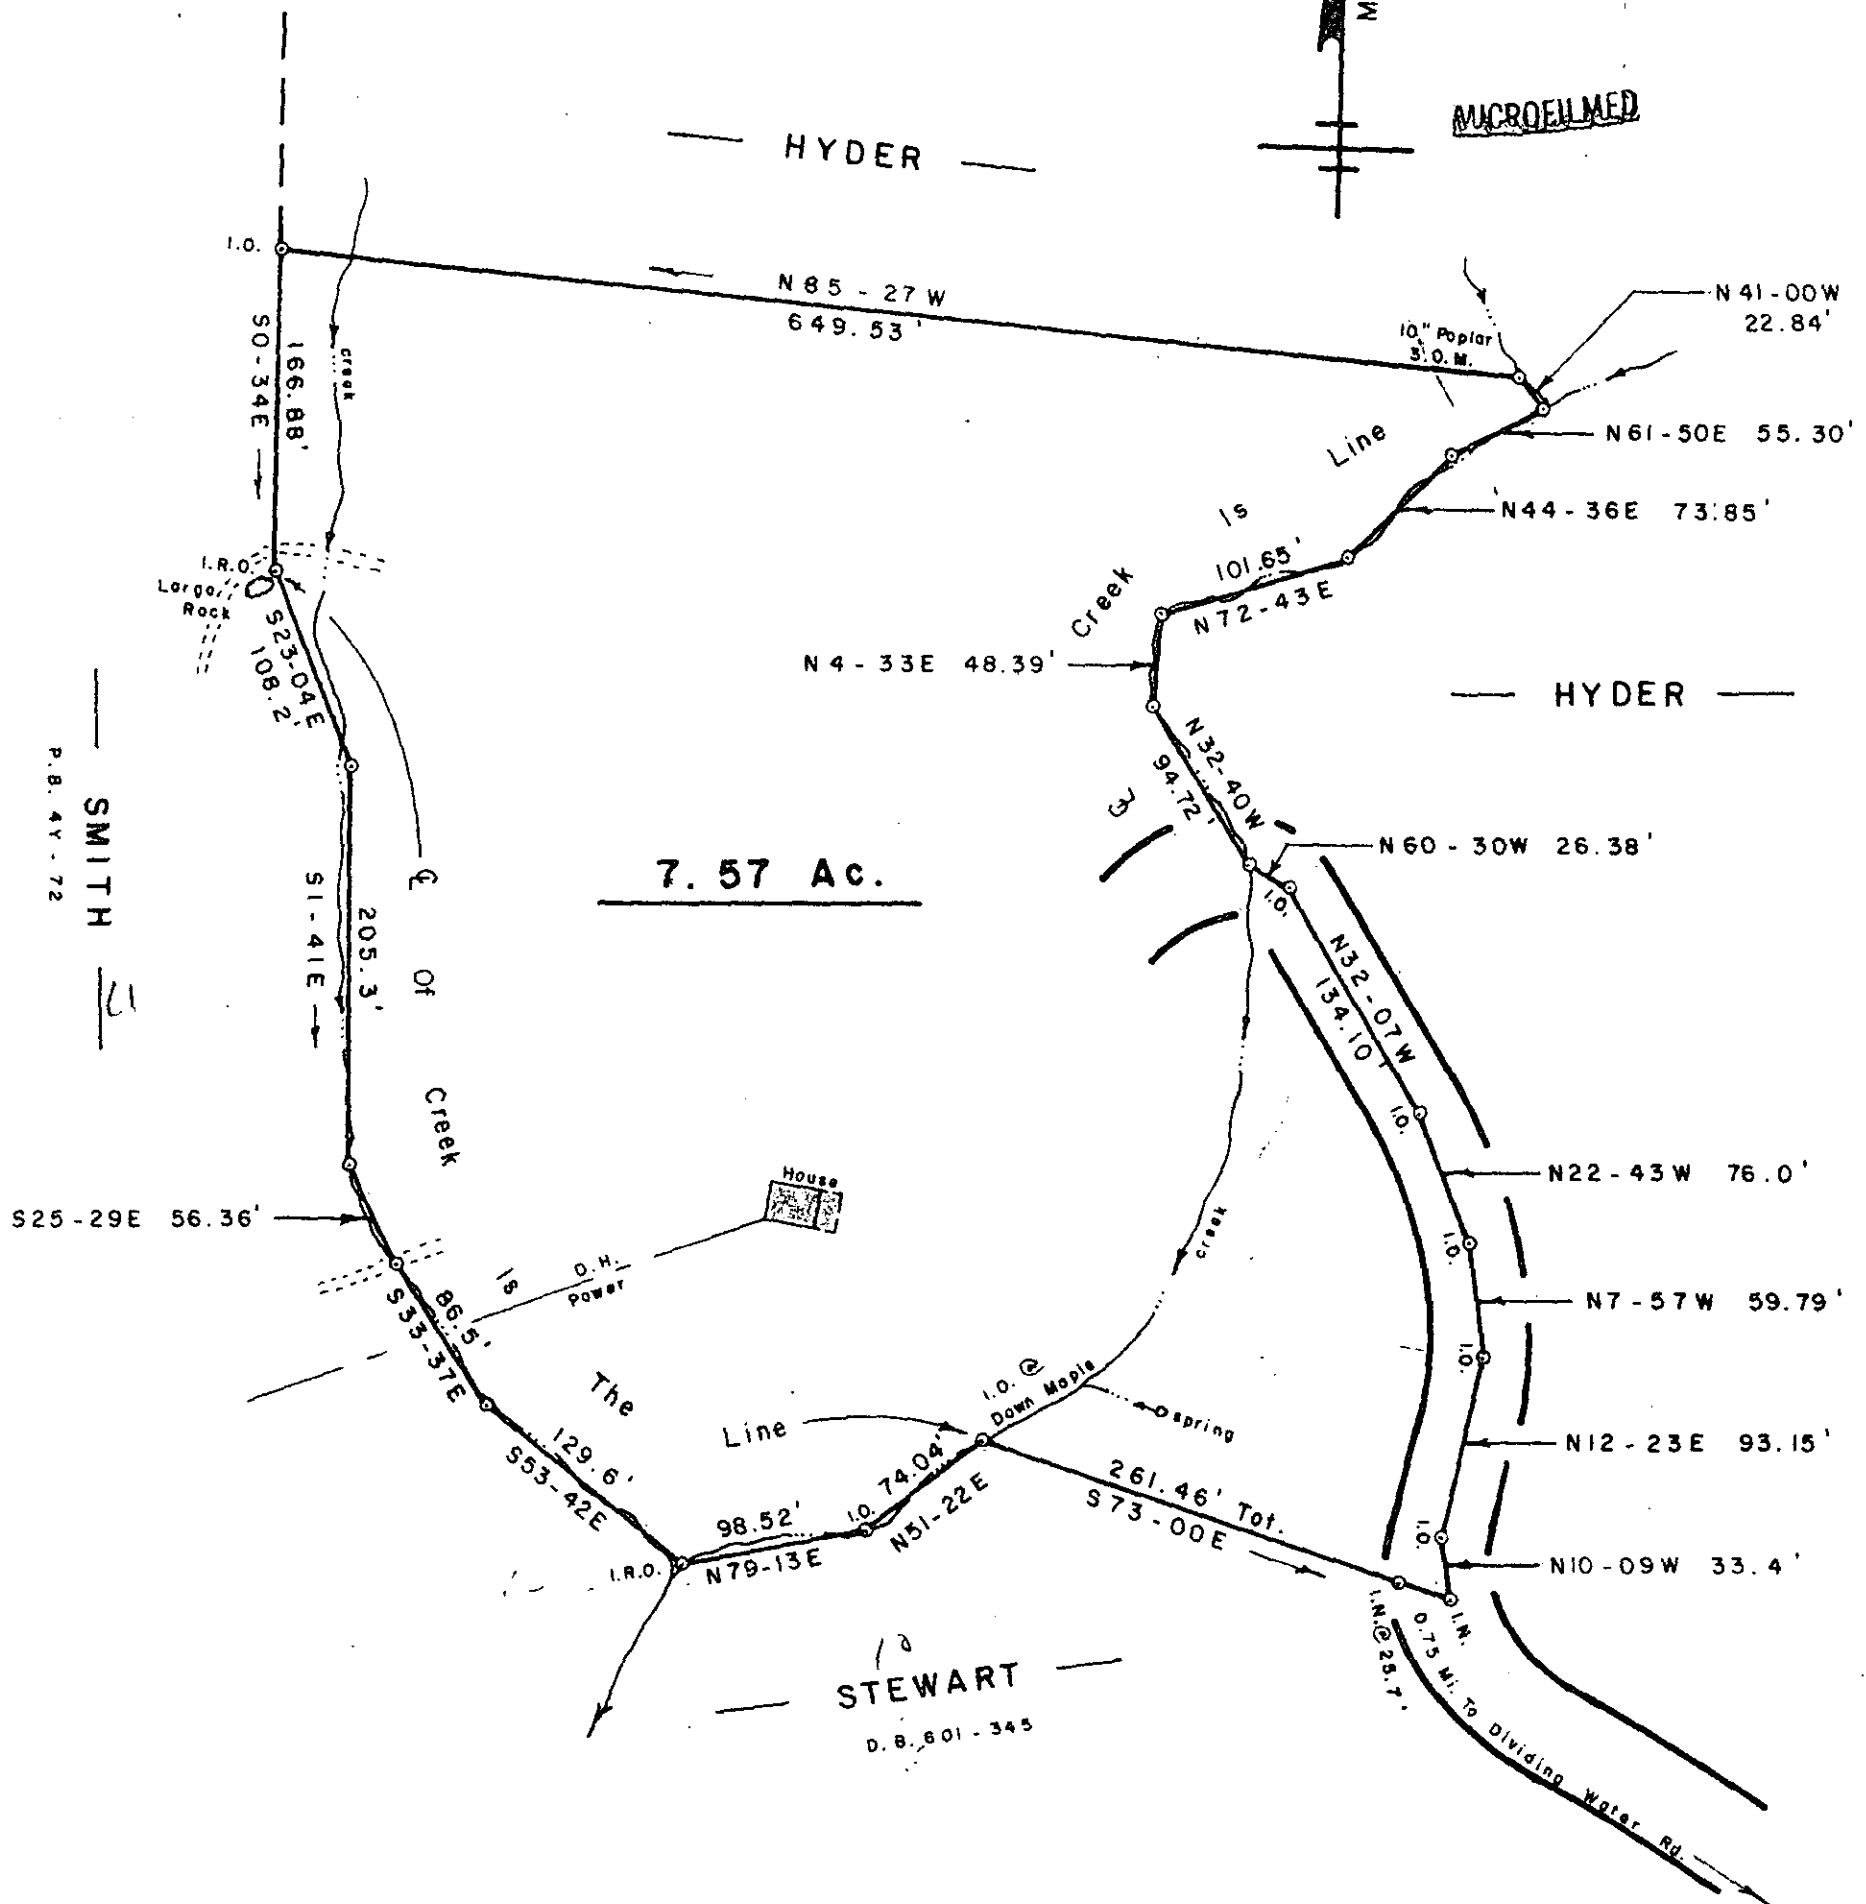

SURVEY FOR GENERAL HEATING & AIR CONDITIONING CO. OF GREENVILLE, INC.

NEAR TIGERVILLE GREENVILLE CO.


SOUTH CAROLINA

MAY 18, 1984

JUN 5 1984

10-9-39 38517

SCALE: 1" = 100'

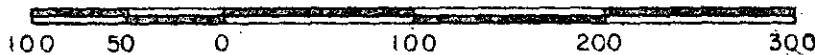

WRW

W. R. WILLIAMS, JR.
ENGINEER / SURVEYOR
P. E. & L. S. No. 3979
15 S. MAIN STREET
TRAVELERS REST, S. C.
29690

657.3 - 1 - 12.1 F.B. 73

"I hereby certify that the ratio of precision of the field survey is 1/5000 as shown hereon and the area was determined by DMB method of area calculation."

W. R. Williams, Jr. P. E. & L. S. No. 3979

3140