


MICROFILMED

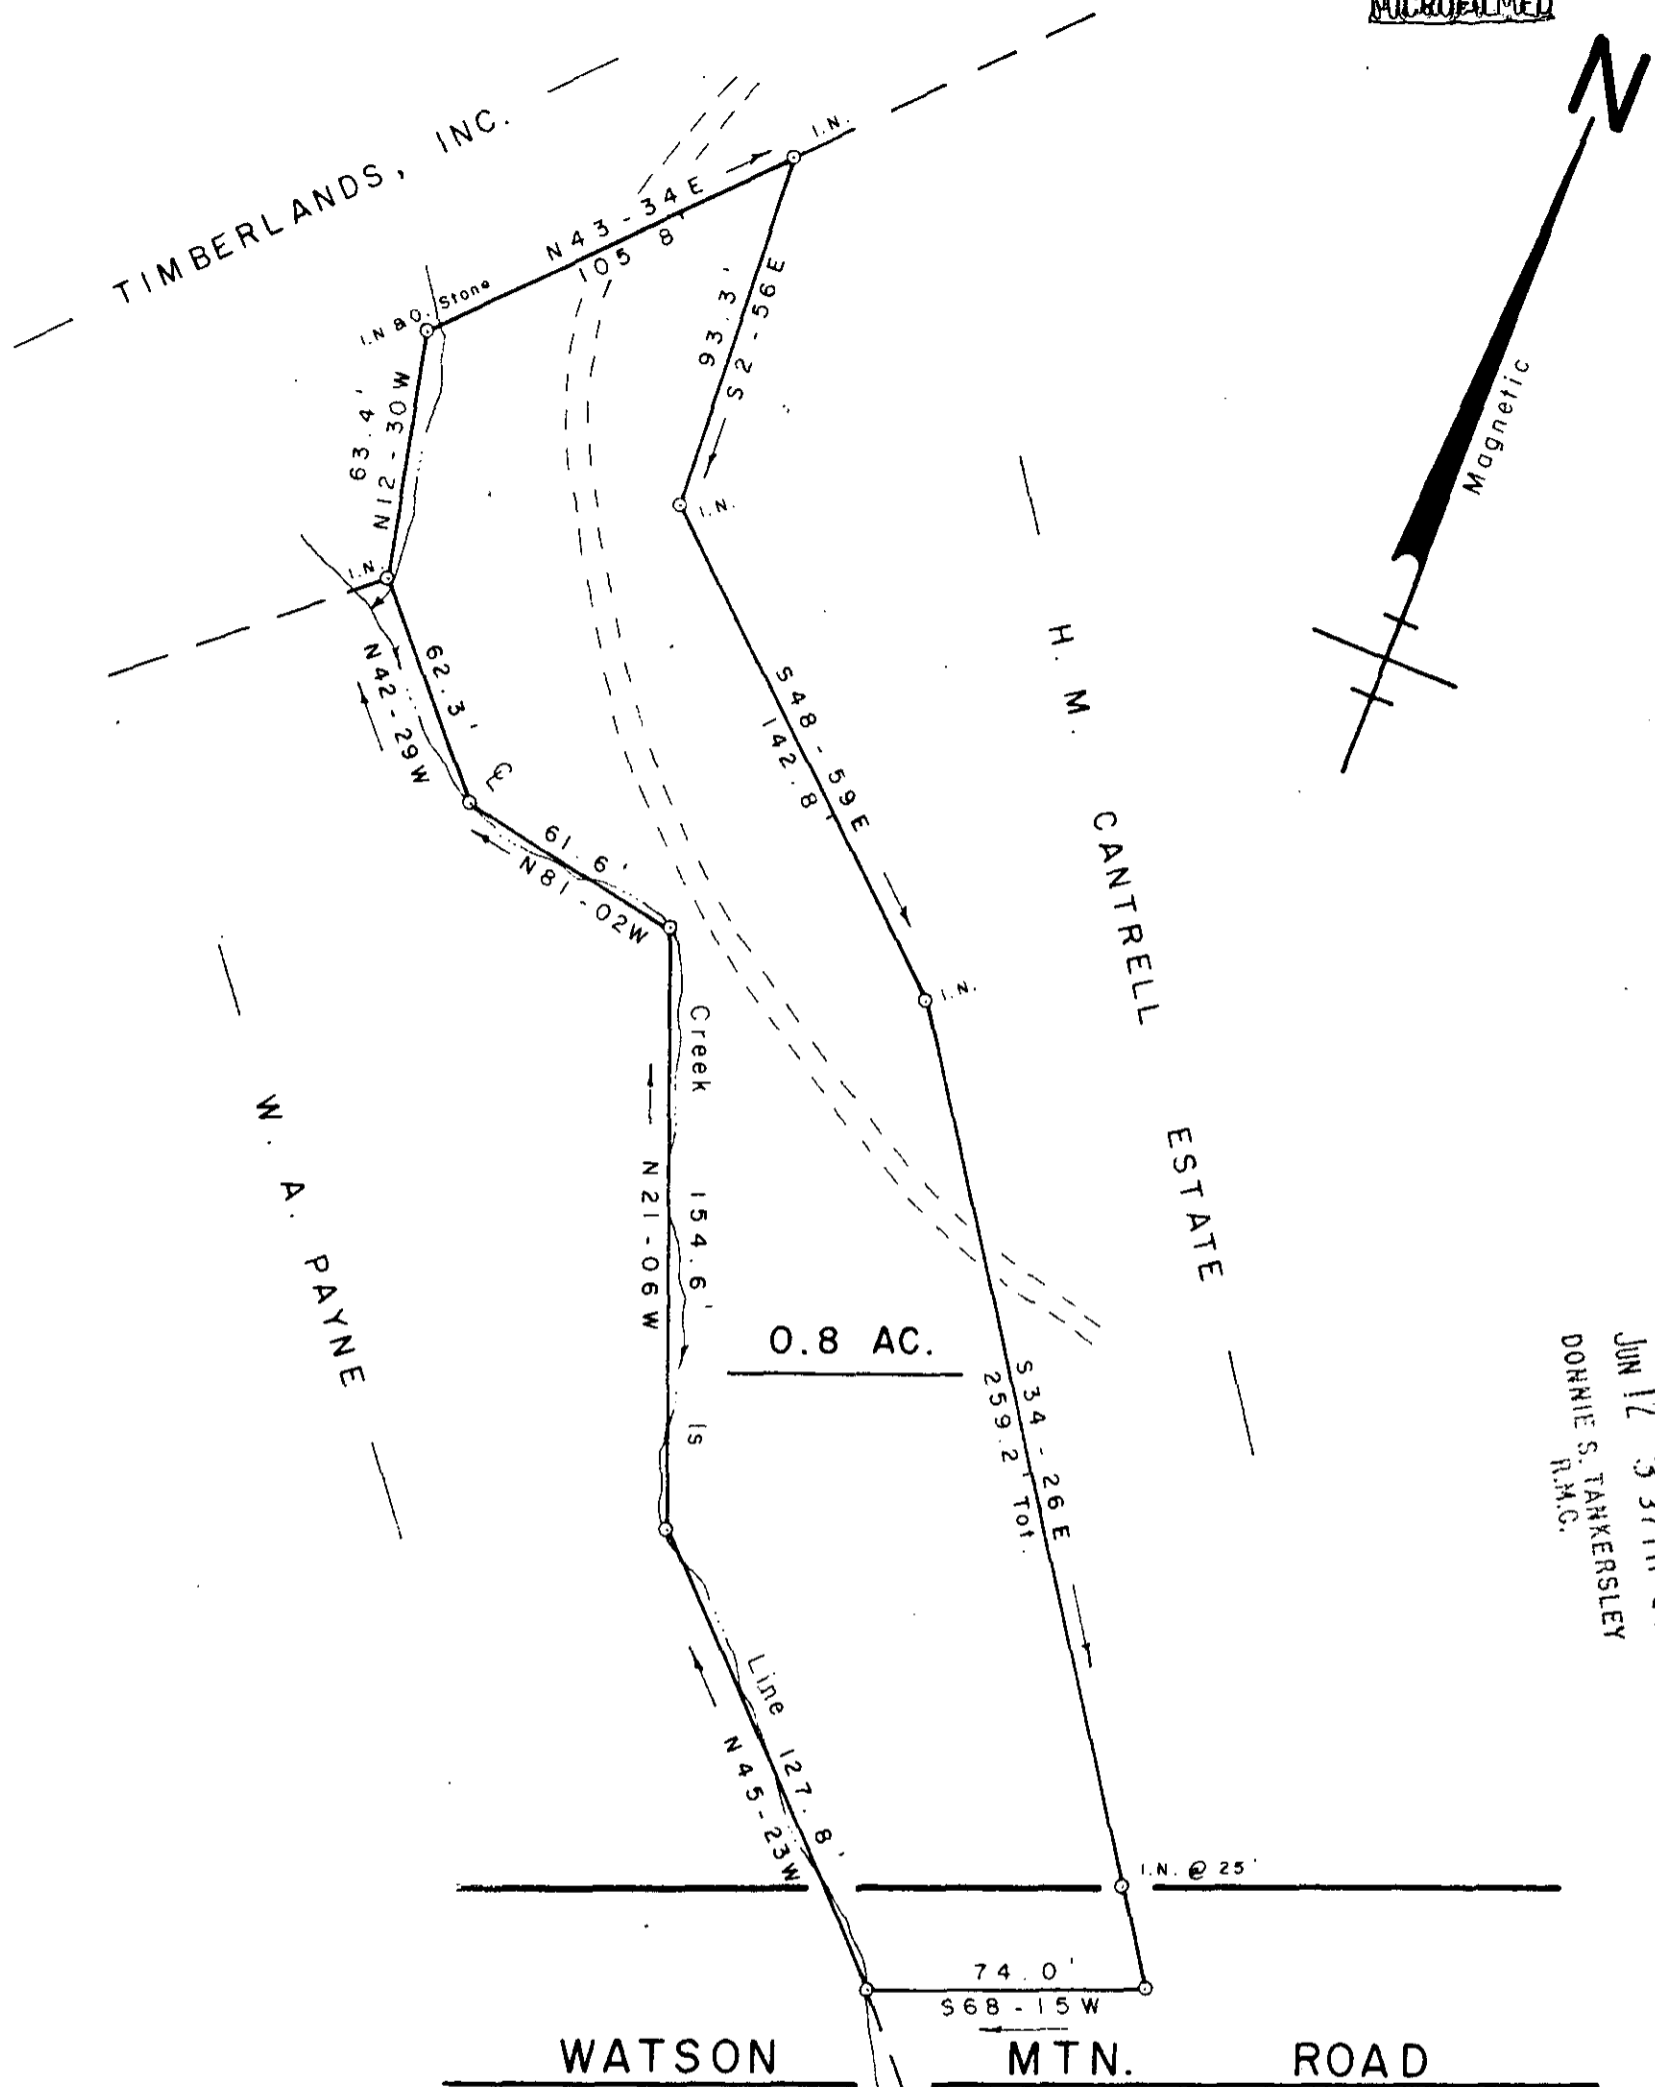

FILED
 GREENVILLE CO. S.C.
 JUN 12 3 37 PM '84
 DORRIS S. TANKERSLEY
 R.M.C.

SURVEY FOR *40-Q-45*
TIMBERLANDS, INC.

NEAR RIVER FALLS GREENVILLE CO.
 SOUTH CAROLINA
 AUGUST 22, 1983

39271

SCALE: 1" = 50'



SCOTD -- 1 JUN 12 84 930



W. R. WILLIAMS, JR.
 ENGINEER/SURVEYOR
 P. E. & L. S. No. 3979
 15 S. MAIN STREET
 TRAVELERS REST, S. C.
 29690

I hereby certify that the ratio of precision of the field survey is 1/5,000 as shown hereon and the area was determined by D.M.D. method of area calculation.

W. R. Williams, Jr. P. E. & L. S. No. 3979