



FILED
GREENVILLE CO. S.C.
JUN 20 9 18 AM '84
DONNIE S. TANKERSLEY
R.M.C.

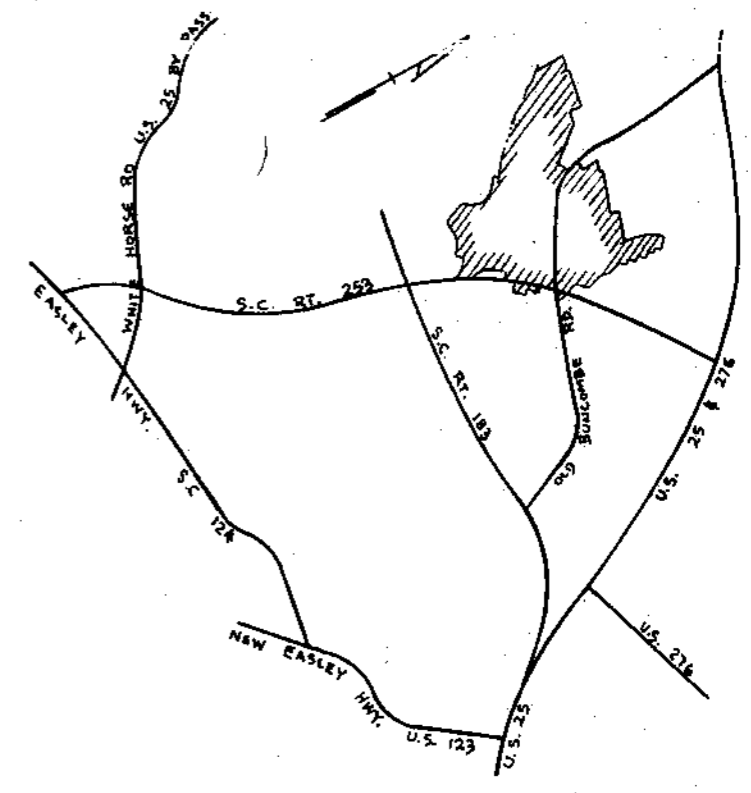

LOCATION MAP

190.77 AC. - PARCEL	42.79 AC. - PARCEL
42.73	4.61
0.185	0.185
0.574	0.574
0.627	0.627
77.34	77.34
257.033 AC. TOTAL	

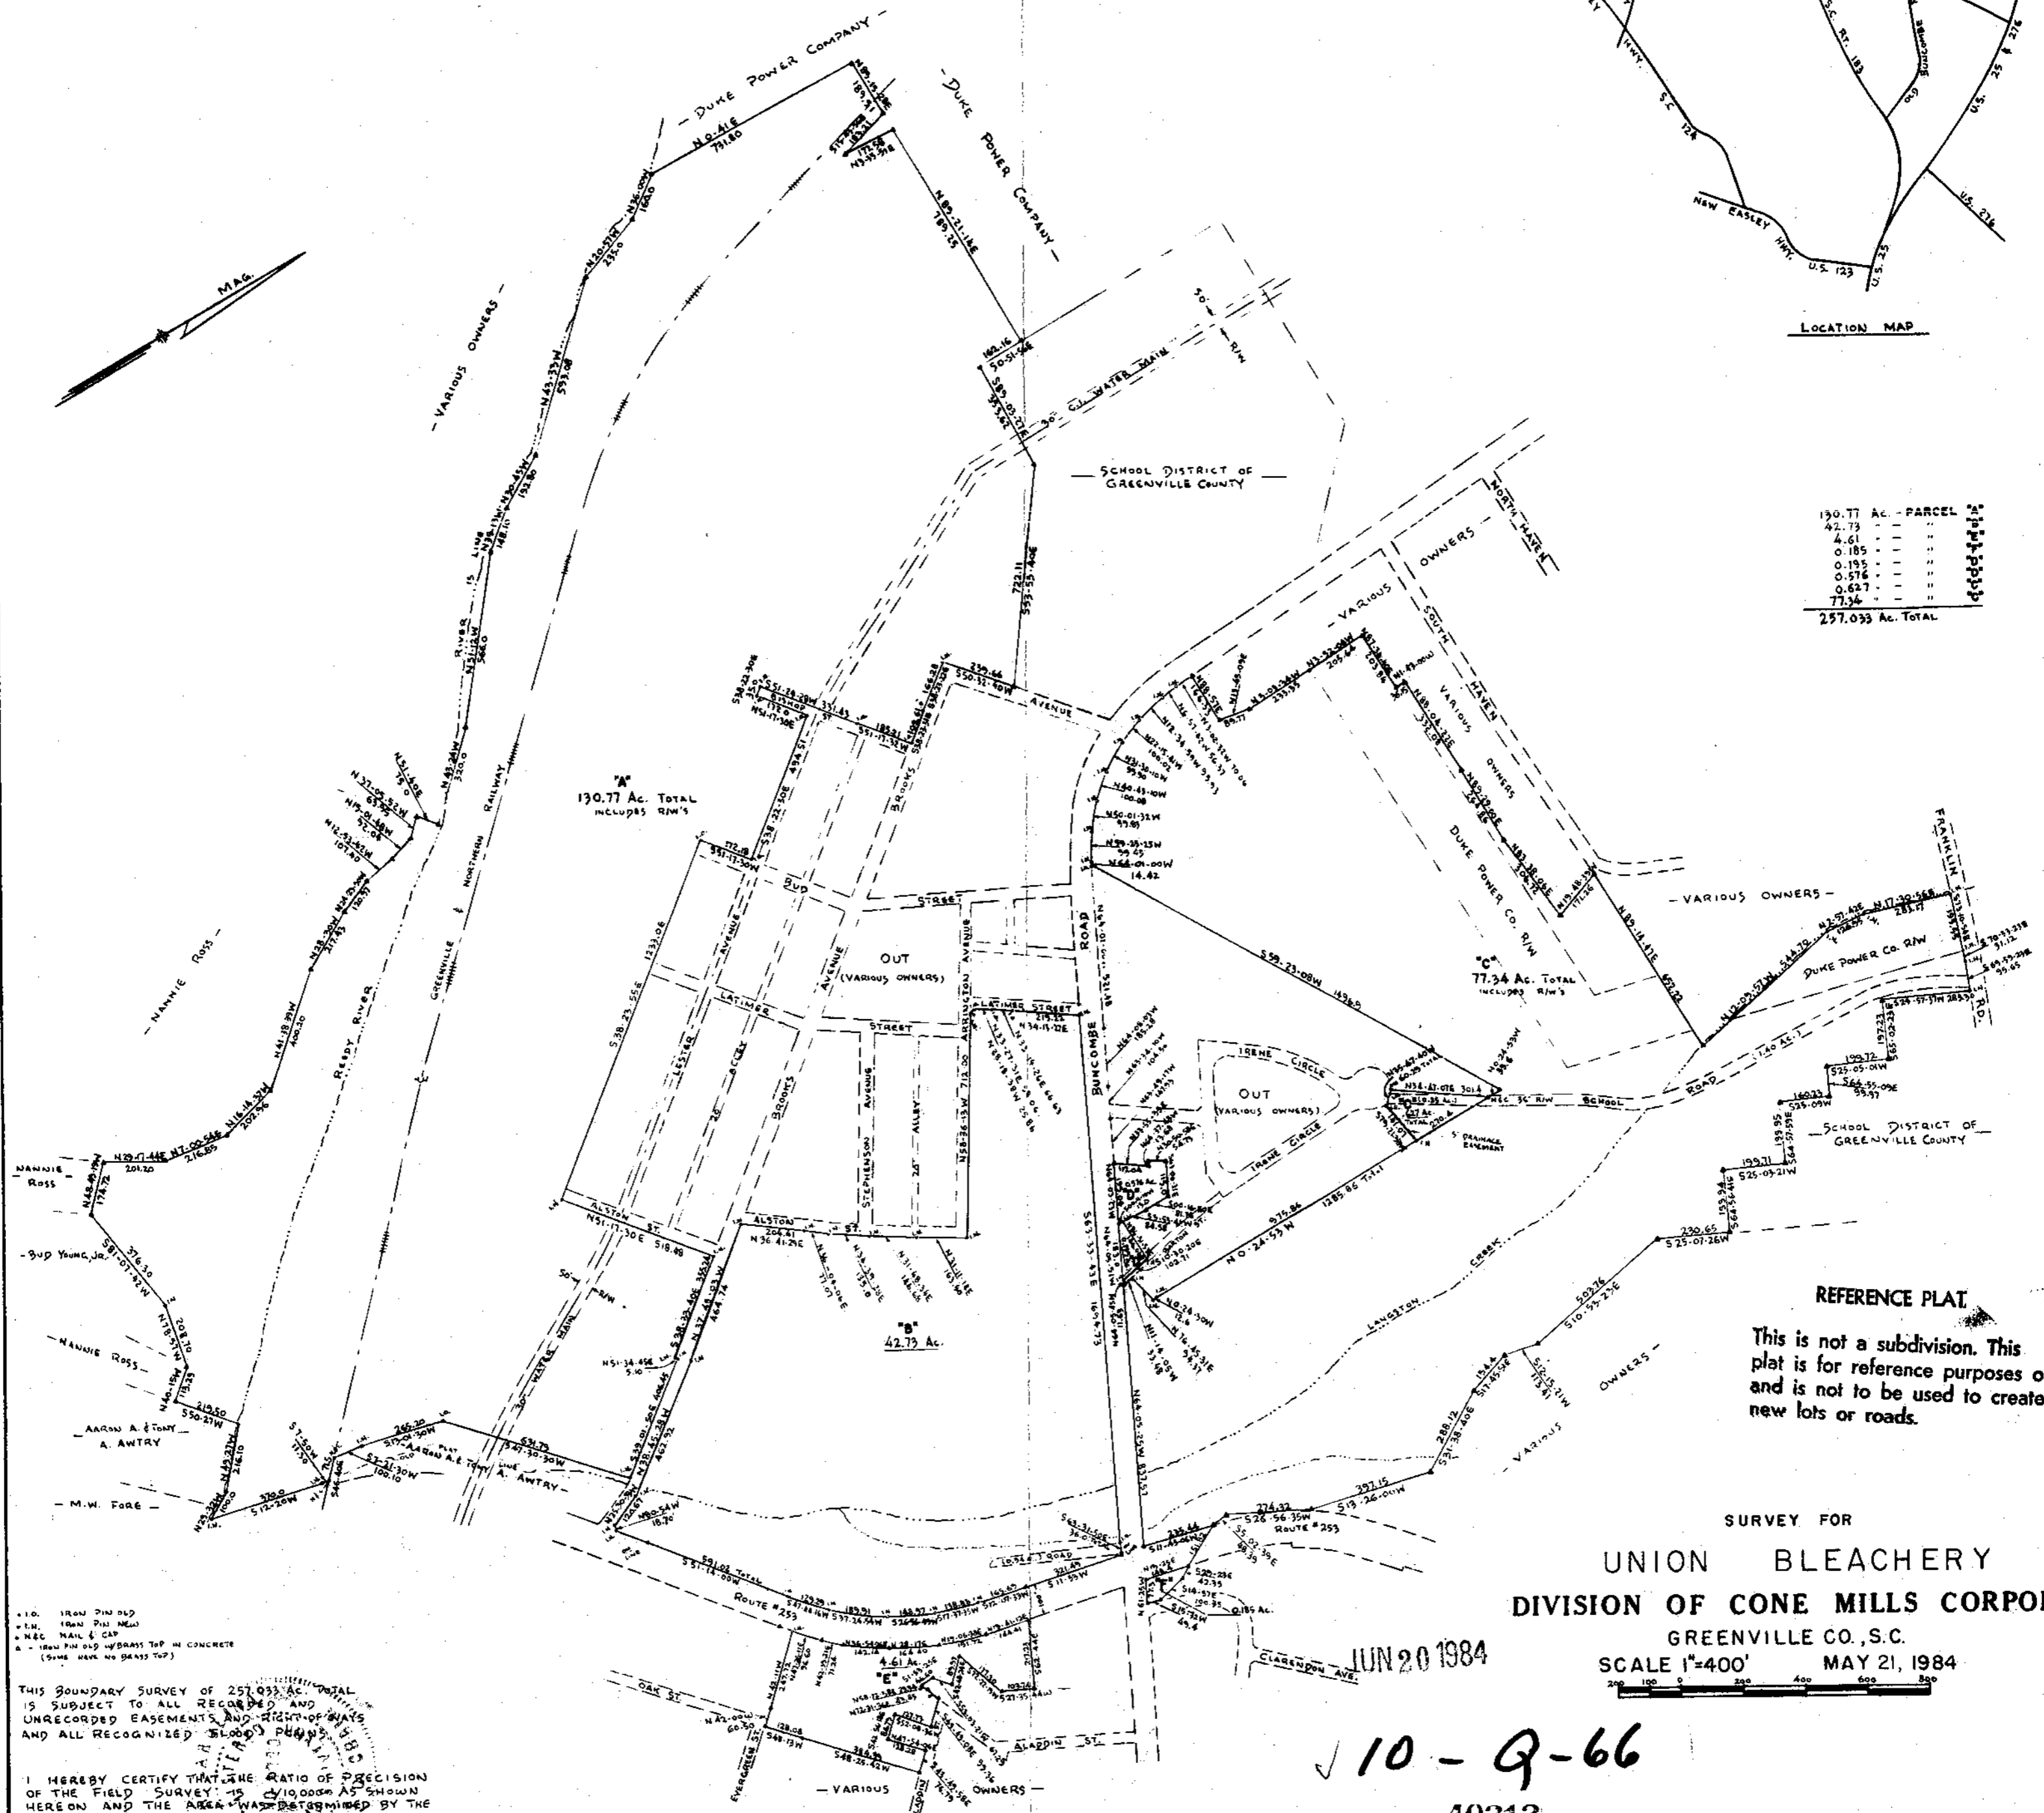

REFERENCE PLAT

This is not a subdivision. This plat is for reference purposes only and is not to be used to create new lots or roads.

SURVEY FOR
UNION BLEACHERY
DIVISION OF CONE MILLS CORPORATION
GREENVILLE CO., S.C.
SCALE 1"=400' MAY 21, 1984

JUN 20 1984

10-9-66

40212

PIEDMONT SURVEYORS
GREENVILLE, S.C.

- 1/8" IRON PIN OLD
- 1/8" IRON PIN NEW
- N.E.C. NAIL & CAP
- 1/8" IRON PIN OLD w/ BRASS TOP IN CONCRETE (SOME HAVE NO BRASS TOP)

THIS BOUNDARY SURVEY OF 257.033 AC. TOTAL IS SUBJECT TO ALL RECORDED AND UNRECORDED EASEMENTS AND RIGHTS OF WAY AND ALL RECOGNIZED BLOOD PLATS.

I HEREBY CERTIFY THAT THE RATIO OF PRECISION OF THE FIELD SURVEY IS 1/100,000 AS SHOWN HEREON AND THE AREA WAS DETERMINED BY THE DMD METHOD.

Donnie S. Tankersley
Reg. L.S. No. 3320