


MICROFILMED

FILED
GREENVILLE CO. S.C.
JUN 20 3 44 PM '84
DONNIE S. TANKERSLEY
R.M.C.

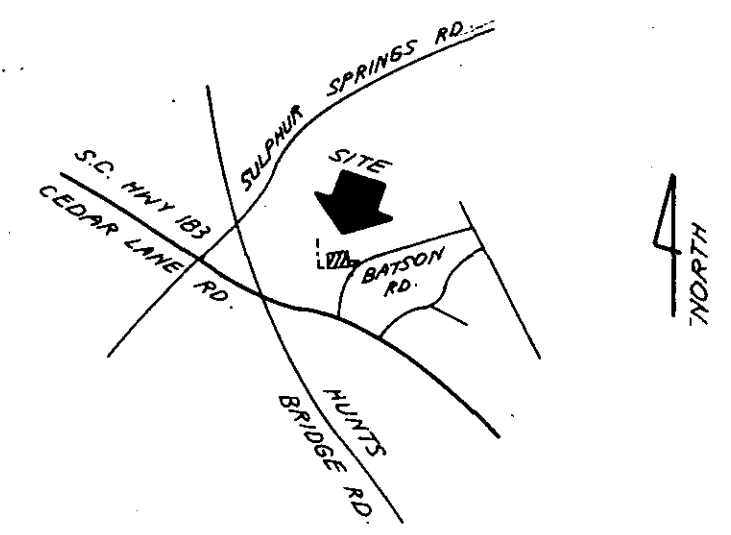

GREEN MEADOWS
MOBILE HOME PARK



B 10 - 2 - 1.1

B 10 - 2 - 8

B 10 - 2 - 7

B 10 - 2 - 6

B 10 - 2 - 5

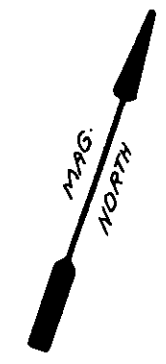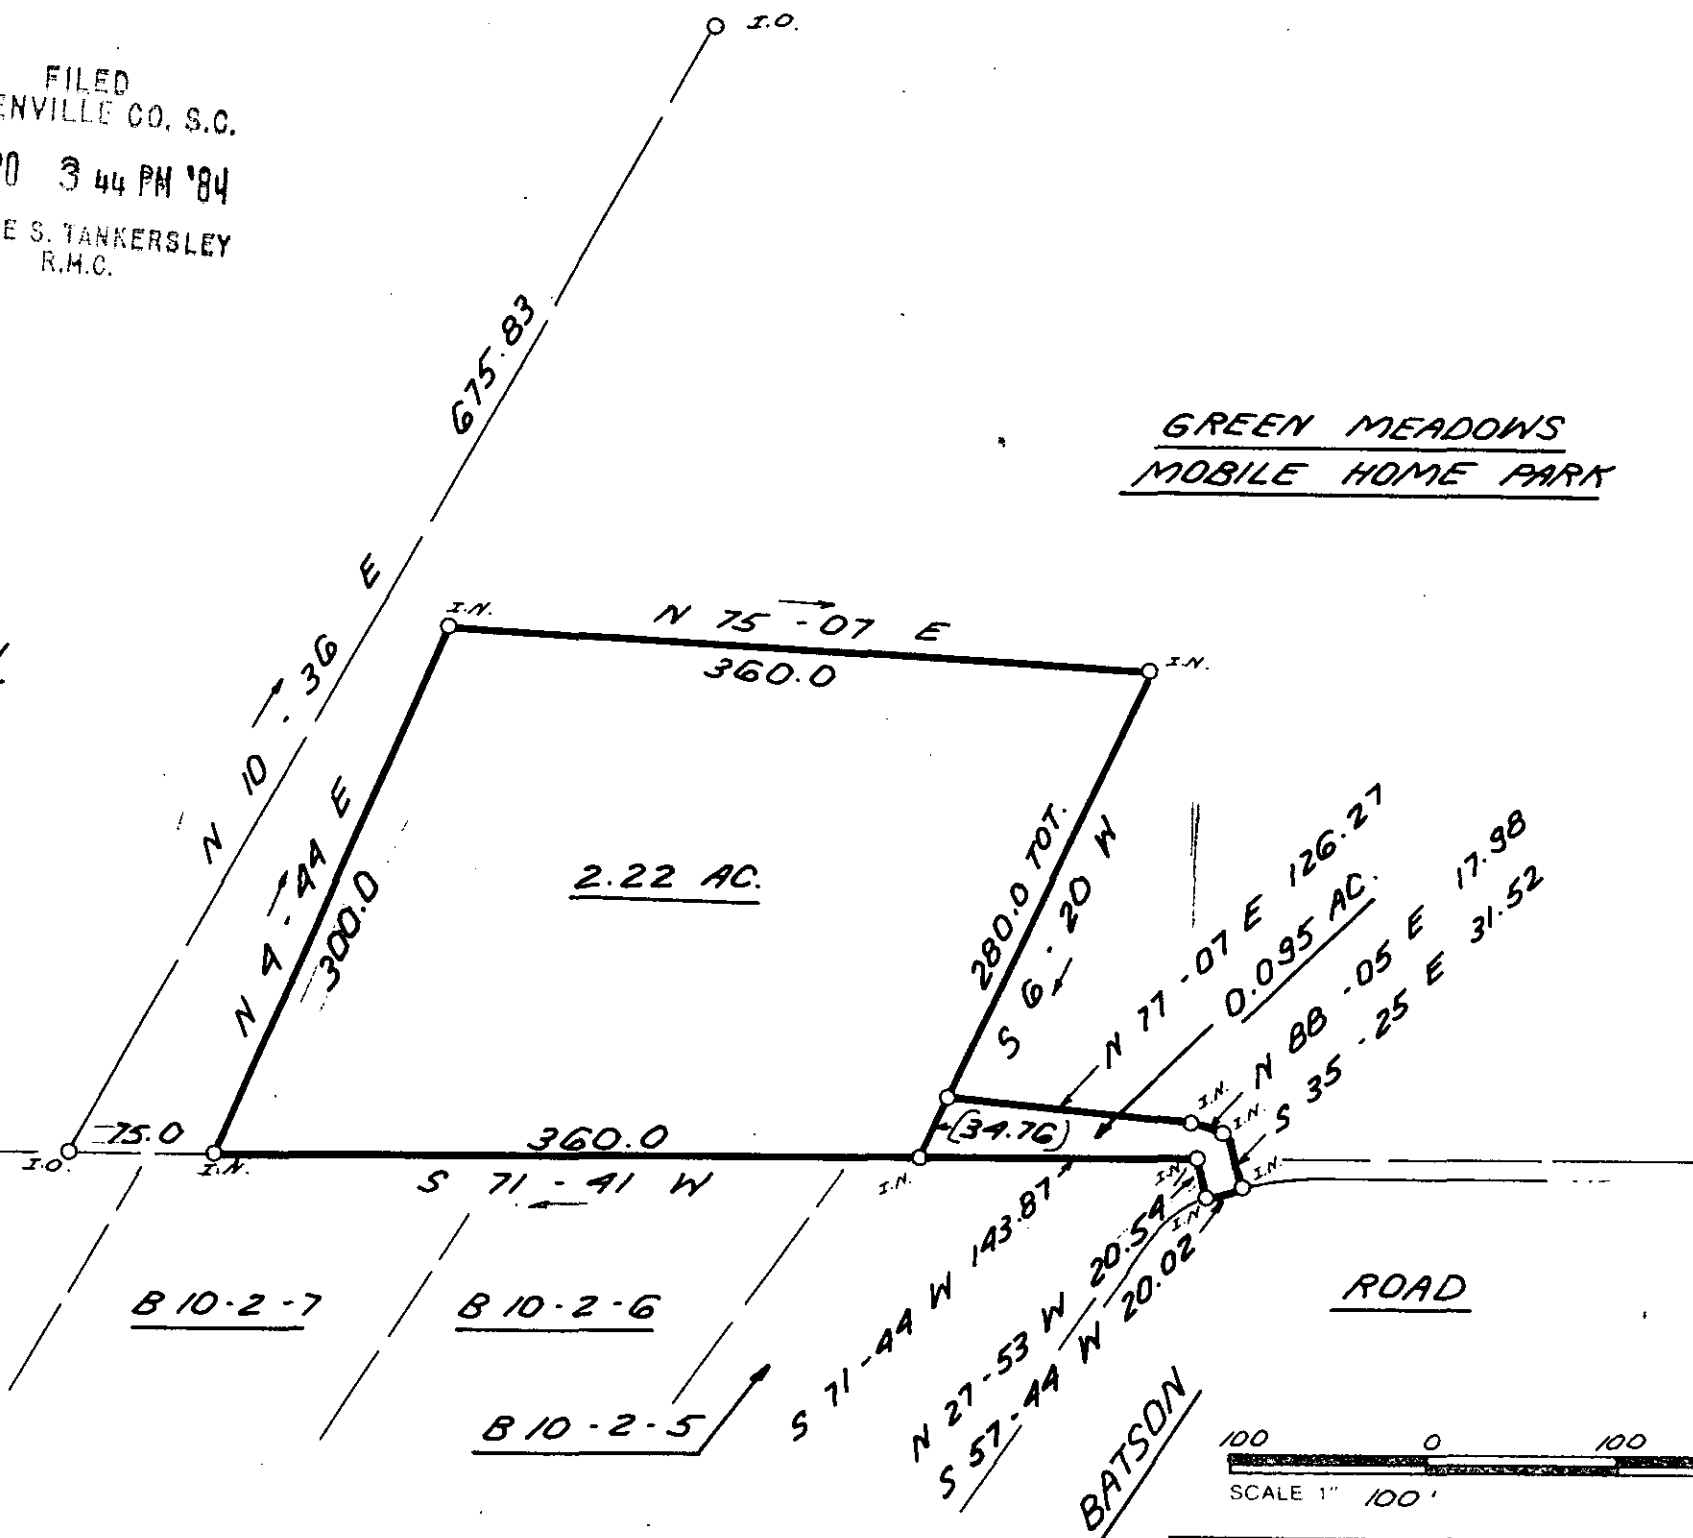


I hereby certify that the ratio of precision of the field survey is 1/5,000 as shown hereon and the area was determined by DMD Method.

James R. Freeland
James R. Freeland RLS & PE 4781



40210 JUN 20 1984 m

10-Q-68 ✓

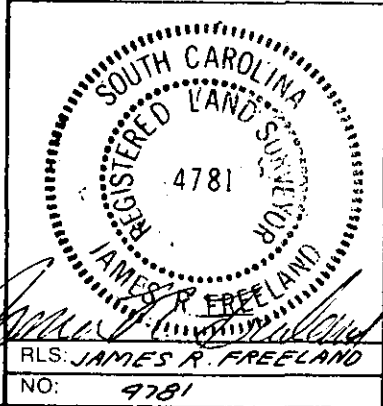

STATE OF SOUTH CAROLINA
GREENVILLE COUNTY

SURVEY FOR
CASEY JOHNSON

FREELAND & ASSOCIATES
Engineers • Land Surveyors
318 WEST STONE AVENUE.
GREENVILLE, S.C.
(803) 271-4924

PLAT BOOK
DEED BOOK
TAX MAP
PARTY CHIEF <u>L.T.</u>
DRAWN <u>K.E.G.</u>
DATE <u>JUNE 20, 1984</u>
DWG. NO. <u>11,316</u>

THE PRINT MACHINE, INC. N41789