
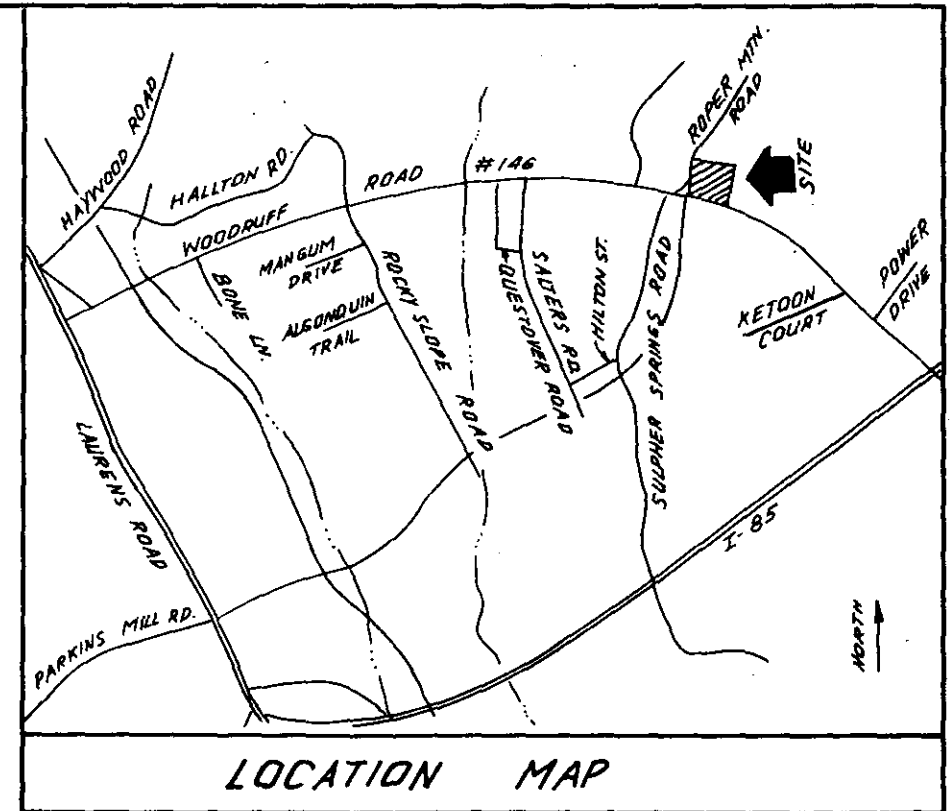


FILED
 GREENVILLE CO. S.C.
 JUN 21 11 42 AM '84
 LLOYD AUTEN
 DONNIE S. TANKERSLEY
 R.M.C.

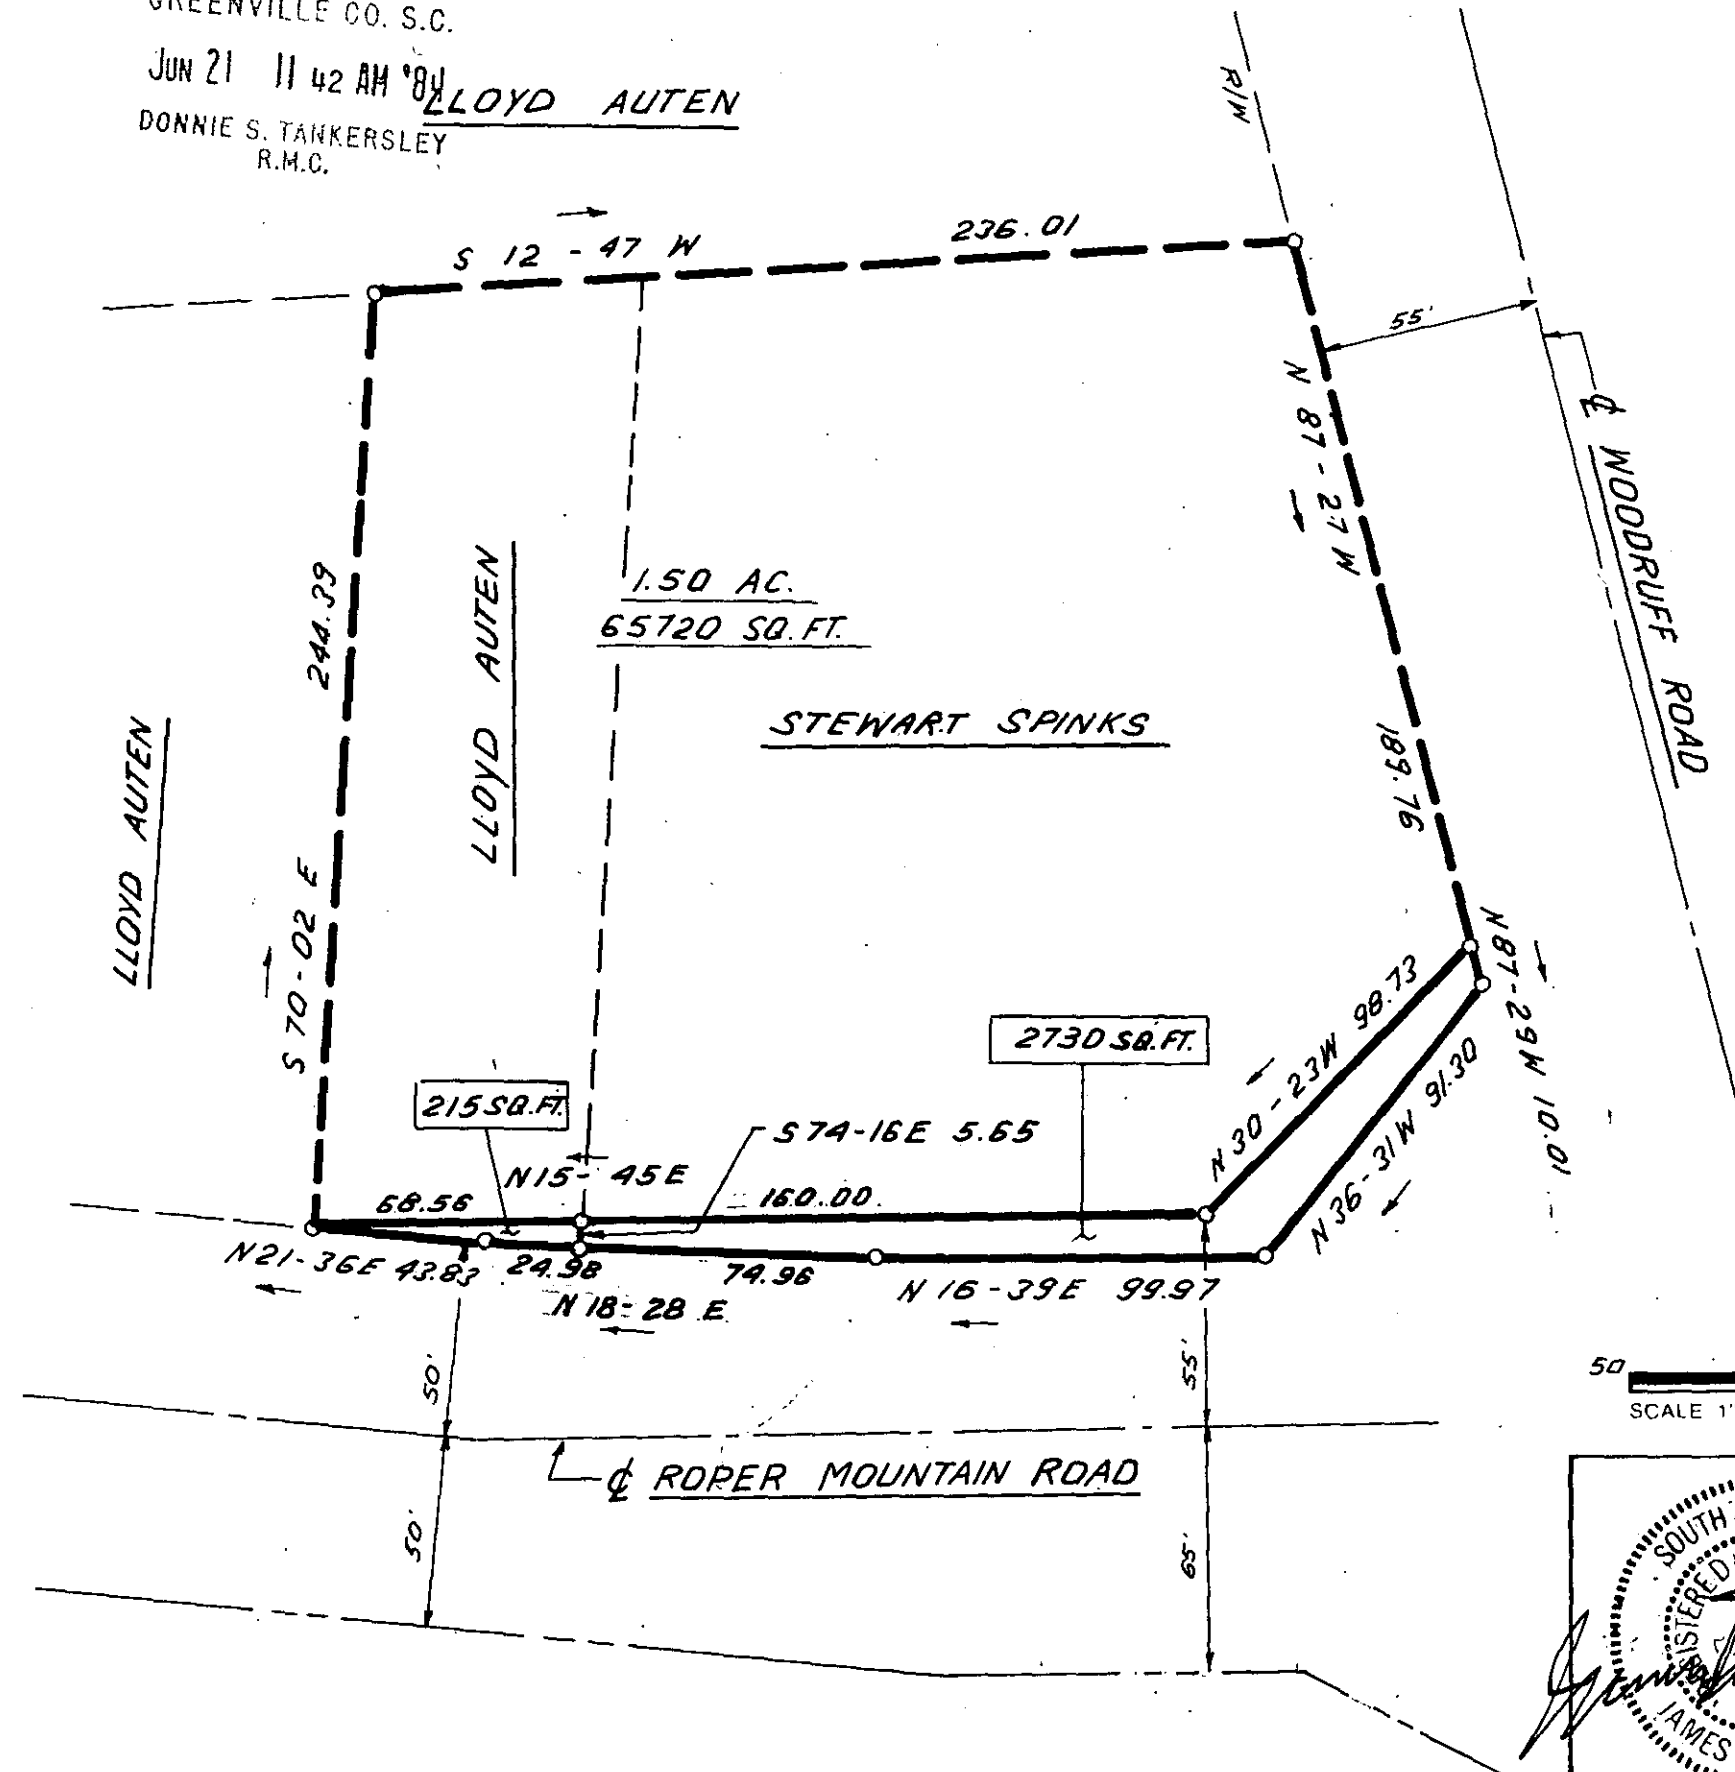

40338
 10-2-69
 JUN 21 1984

I hereby certify that the ratio of precision of the field survey is 1/5,000 as shown hereon and the area was determined by DMD Method.

James R. Freeland
 James R. Freeland RLS & PE 4781



REVISED : 6-13-84

SOUTH CAROLINA
 REGISTERED LAND SURVEYOR
 JAMES R. FREELAND
 RLS: JAMES R. FREELAND
 NO: 4781

STATE OF SOUTH CAROLINA
 GREENVILLE COUNTY

SURVEY FOR
CITY OF GREENVILLE

ECTO -----3 JUN 21 84 009

FREELAND & ASSOCIATES
 Engineers • Land Surveyors
 318 WEST STONE AVENUE.
 GREENVILLE, S.C.
 (803) 271-4924

PLAT BOOK
DEED BOOK
TAX MAP
PARTY CHIEF L.T.
DRAWN B.R. 5.0000
DATE 4-18-84
DWG. NO. 9757-6

THE PRINT MACHINE, INC. N41289

MICROFILMED