


Note: This is Part Of Lot # 2  
Clarja Heights, Plat Book  
10 M - Page 19.  
To Be Combined With Lot  
# 1B.  
Iron Pins At All Corners.

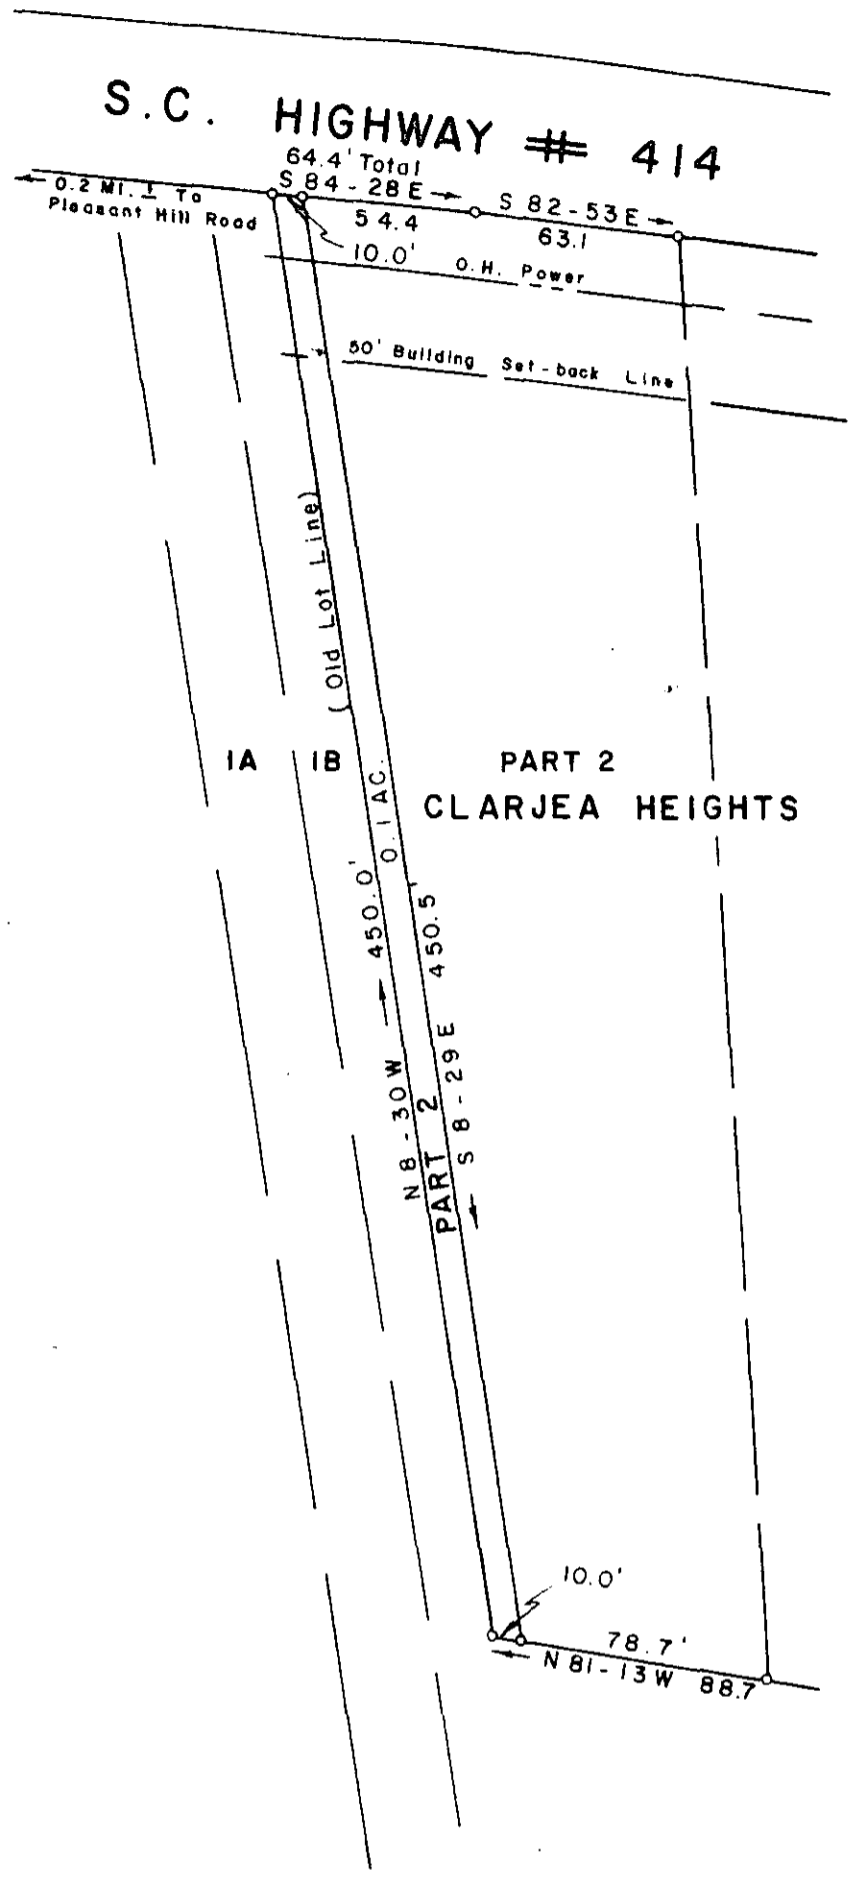

FILED  
GREENVILLE CO. S.C.  
JUN 25 9 38 AM '84  
DONNIE S. TAYKERSLEY  
R.M.C.



SURVEY FOR

# SUN LAND PROPERTIES, INC.

NEAR GOWANSVILLE GREENVILLE COUNTY  
SOUTH CAROLINA  
JUNE 20, 1984


40674

JUN 25 1984

## 10 Q - 75

I Hereby Certify That The Ratio Of Precision  
Of The Field Survey is 1/5000 As Shown  
Hereon And The Area Was Determined By Computer.

*Jeffery M. Plumblee*  
P.L.S. # 7881

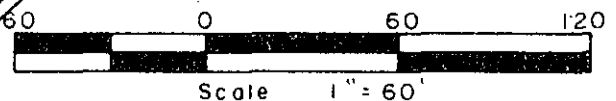

**JEFFERY M. PLUMBLEE, INC.**  
LAND SURVEYING

P. O. BOX 788  
TRAVELERS REST. S. C. 29680 (803) 834-4426

500 8 31801