
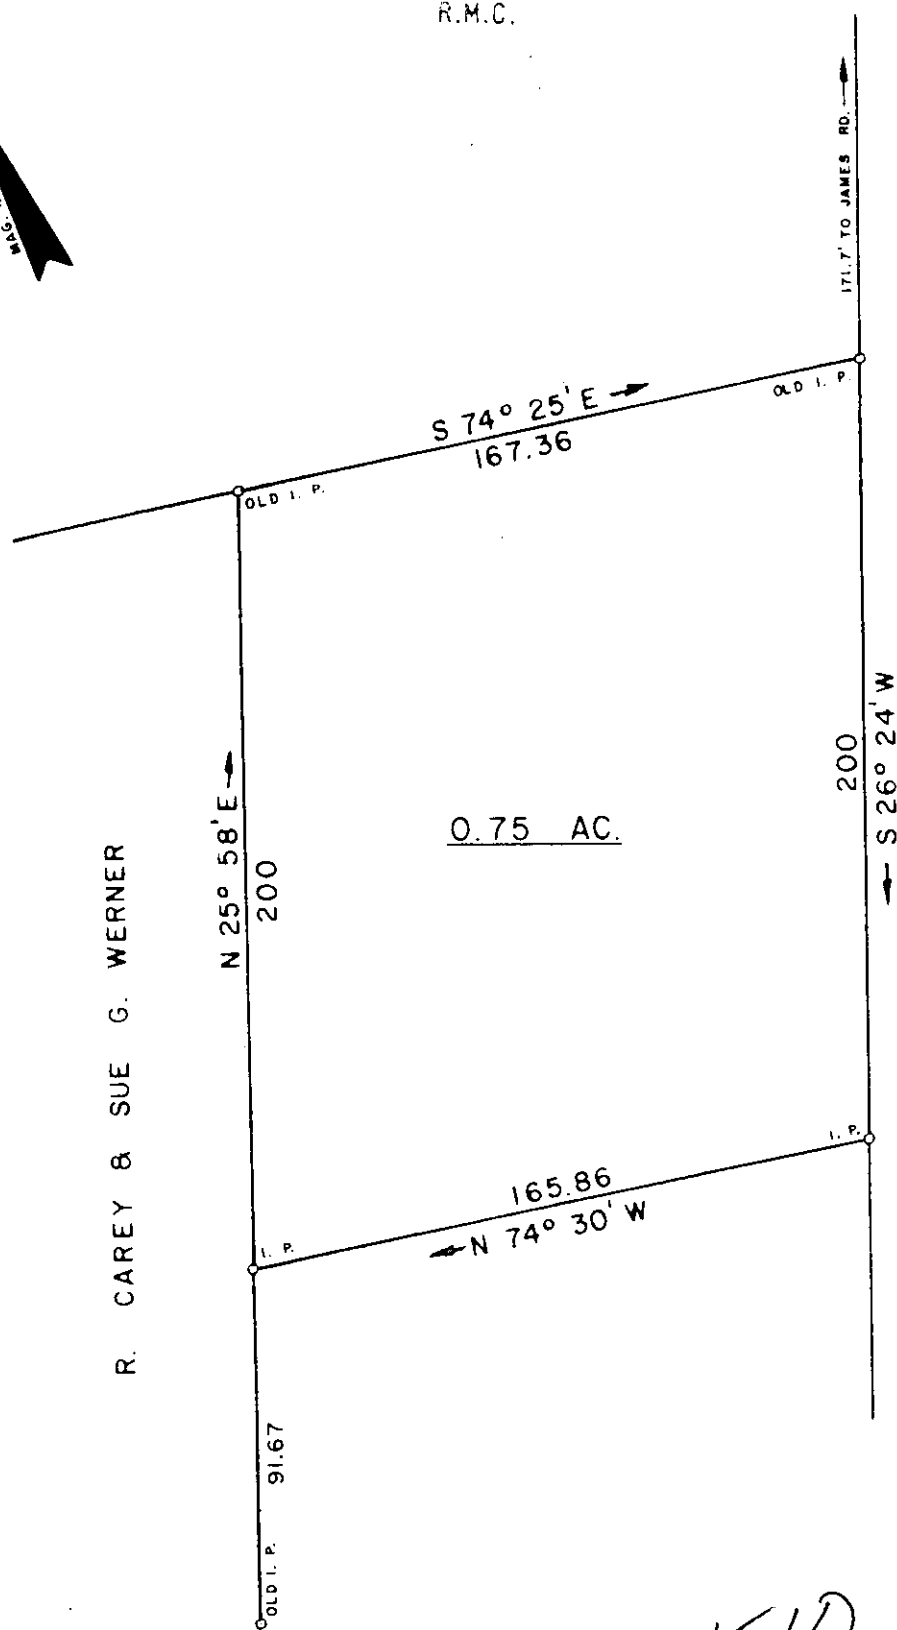


FILED
GREENVILLE CO. S. C.
MAY 30 11 16 AM '84
DONNIE S. TANKERSLEY
R.M.C.

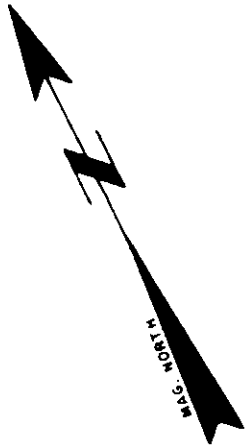

R. CAREY & SUE G. WERNER

LEWIS B. & JESSIE HARVEY

37610

✓ 10-R-18

I HEREBY CERTIFY THAT THE RATIO OF PRECISION OF THE FIELD SURVEY IS 1/7500 AS SHOWN HEREON AND THE AREAS WERE DETERMINED BY THE D. M. D. METHOD OF AREA CALCULATION.

SURVEY FOR
LEWIS B. and JESSIE HARVEY
LOCATED NEAR GREER

COUNTY: GREENVILLE	COUNTY BLOCK MAP: G 5 - 2 - 10.1	STATE: SOUTH CAROLINA
DATE: MAY 16, 1984	FIELD CHIEF: G. A. W.	DRAWN BY L. B. M.
REVISED:		

SCALE 1" = 50'



WOLFE & HUSKEY, INC ENGINEERING and SURVEYING
P. O. BOX 35 LYMAN, S. C. 29365

MEMBER OF THE S. C. SOCIETY OF PROFESSIONAL LAND SURVEYORS NO. 2509

GCTD -- 1 M 30 84 1454