


MICROFILMED

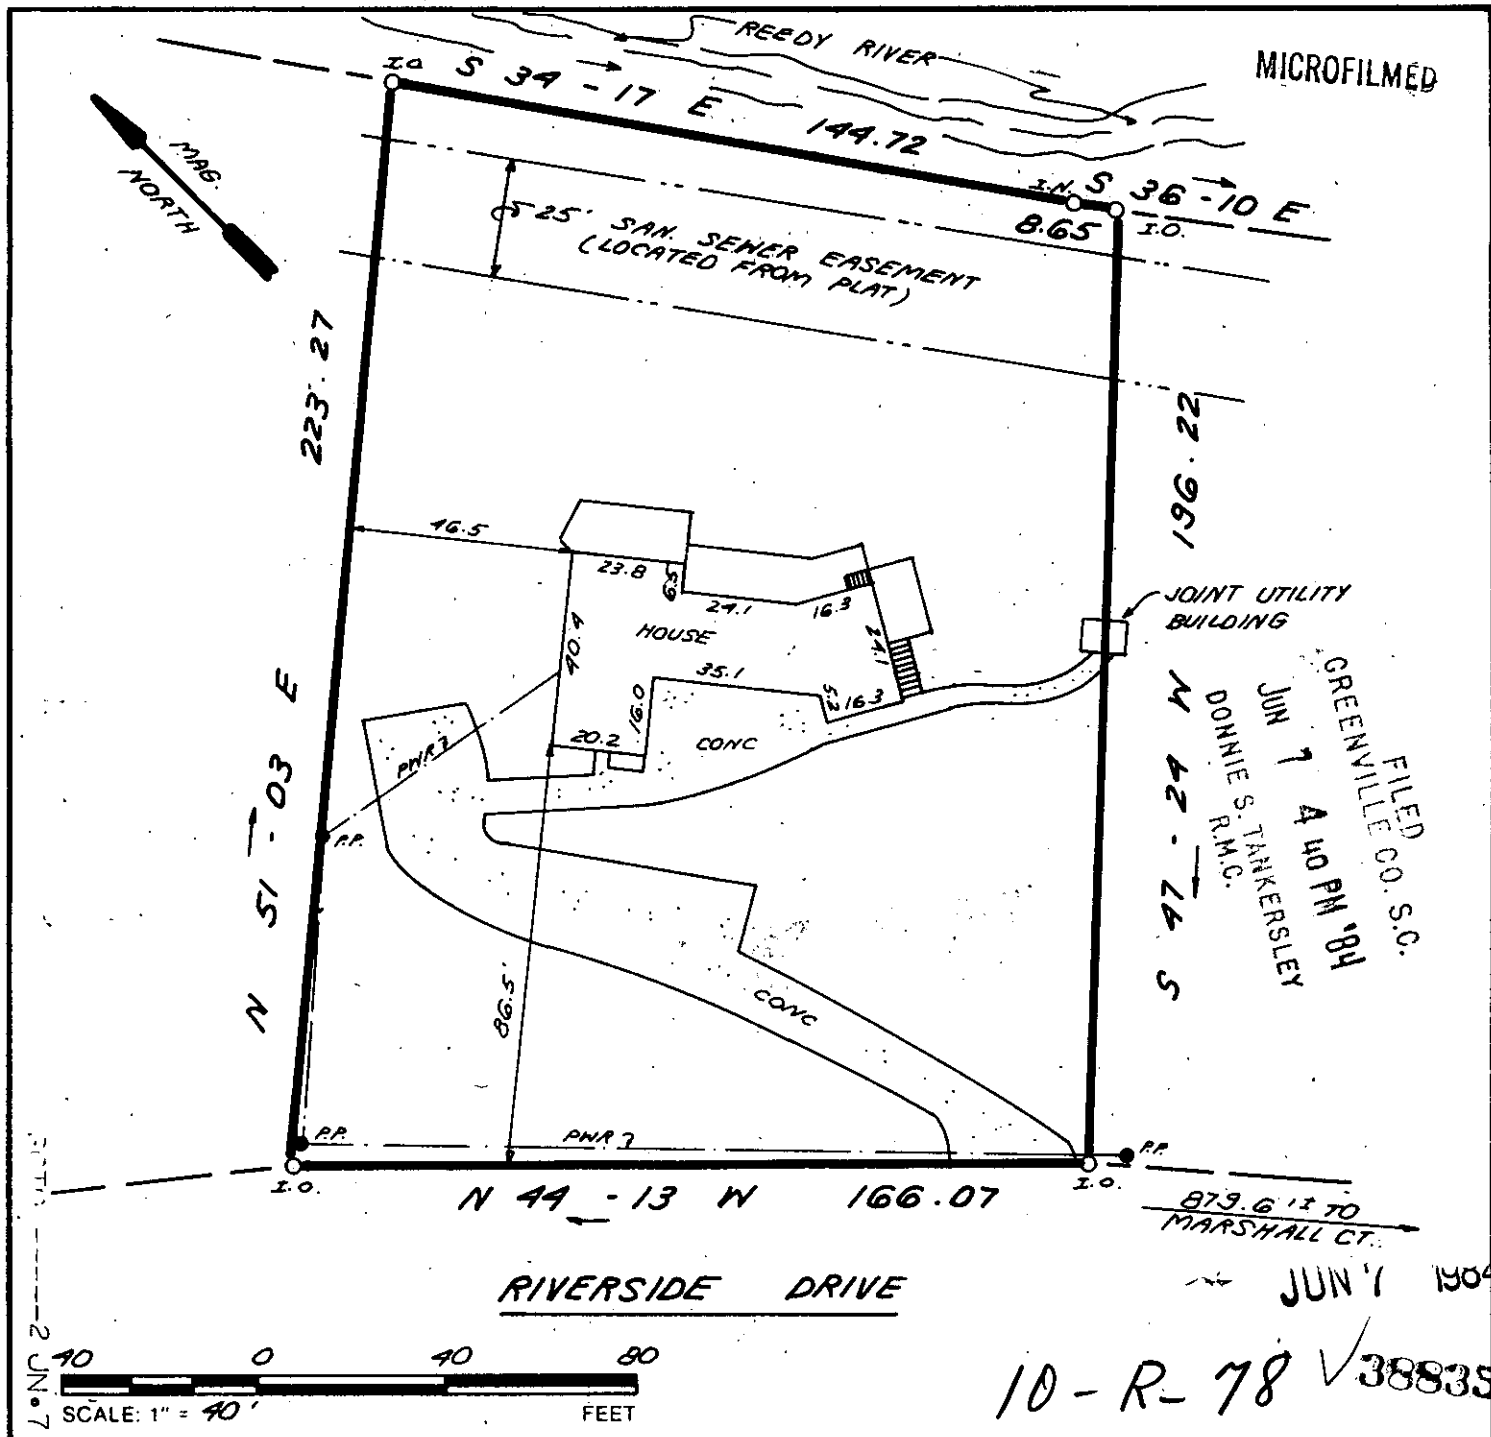

FILED
GREENVILLE CO. S.C.
JUN 7 4 40 PM '84
DONNIE S. TANKERSLEY
R.M.C.

10-R-78 ✓ 38835

THIS IS TO CERTIFY THAT THE PROPERTY SHOWN ON THIS PLAT WAS SURVEYED UNDER MY DIRECT SUPERVISION. PROPERTY LINES AND IMPROVEMENTS SHOWN ARE LOCATED CORRECTLY AND THAT NO VISIBLE ENCROACHMENTS EXIST UNLESS OTHERWISE SHOWN. THIS HOUSE IS NOT LOCATED IN A DESIGNATED FLOOD HAZARD AREA.

STATE OF SOUTH CAROLINA
GREENVILLE COUNTY

FREELAND & ASSOCIATES
Engineers • Land Surveyors
318 WEST STONE AVENUE.
GREENVILLE, S.C.
(803) 271-4924

SURVEY FOR
WILLIAM B. LONG JR.

PLAT BOOK	7Y @ B
DEED BOOK	1187-674
TAX MAP	210-4-1
PARTY CHIEF	J.E.C.
DRAWN	K.E.G.
DATE	MAY 31, 1984
DWG. NO.	11,205

