


MICROFILMED


REF: PLAT BE 74 @ 98
A @ 38 GREENVILLE CO. S.C.
THIS PLAT COMPILED
NO FIELD SURVEY

JUN 11 10 47 AM '84

DONNIE S. TANKERSTEY
R.M.C. SPINKS -
SPINK CENTER

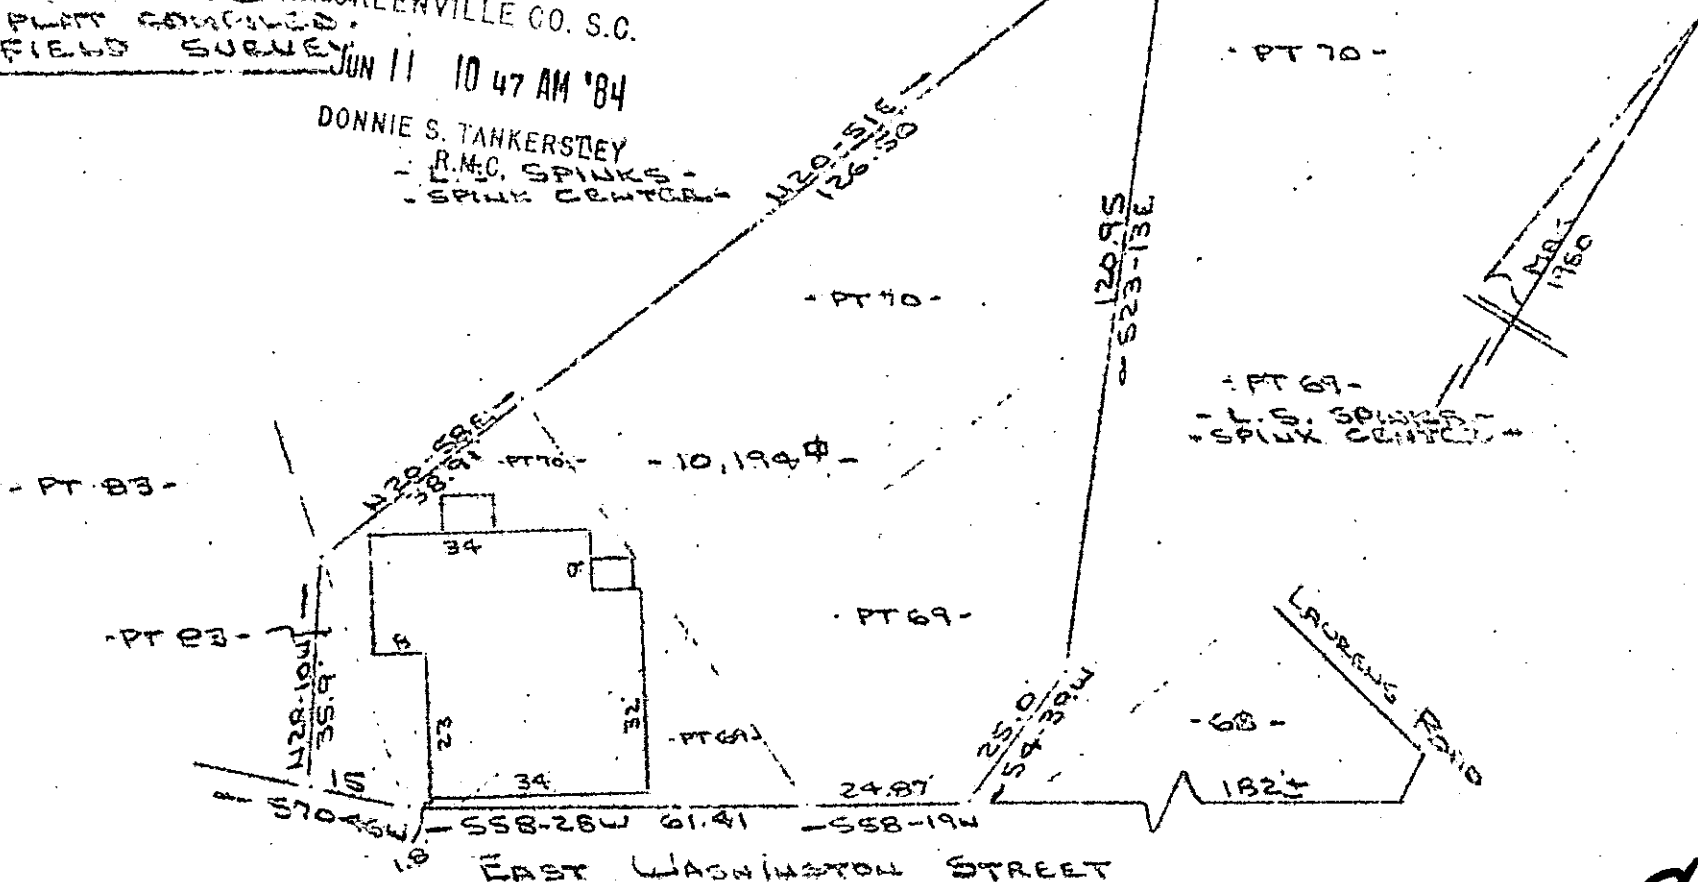


PREPARED FOR
SPINK CENTER
GREENVILLE COUNTY, GREENVILLE S.C.
27 DEC 1983

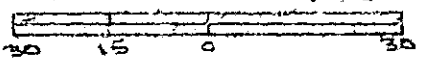

10-R-85

JUN 11 1984

39101

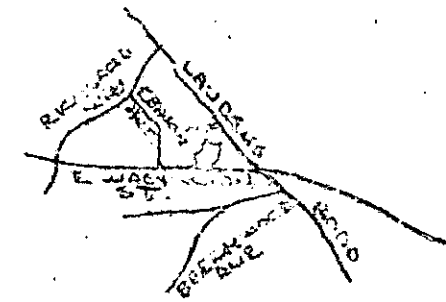

LOCATION MAP
NO SCALE

CAROLINA SURVEYING CO. JUN 11 84
112 MARKET ST
GREENVILLE, S.C.

R. B. [Signature]
RLS 4 1952
1852
SOUTH CAROLINA
RECORDS & DEEDS
GREENVILLE
440
S.C.D.P.

Recordable Plat