


MICROFILMED

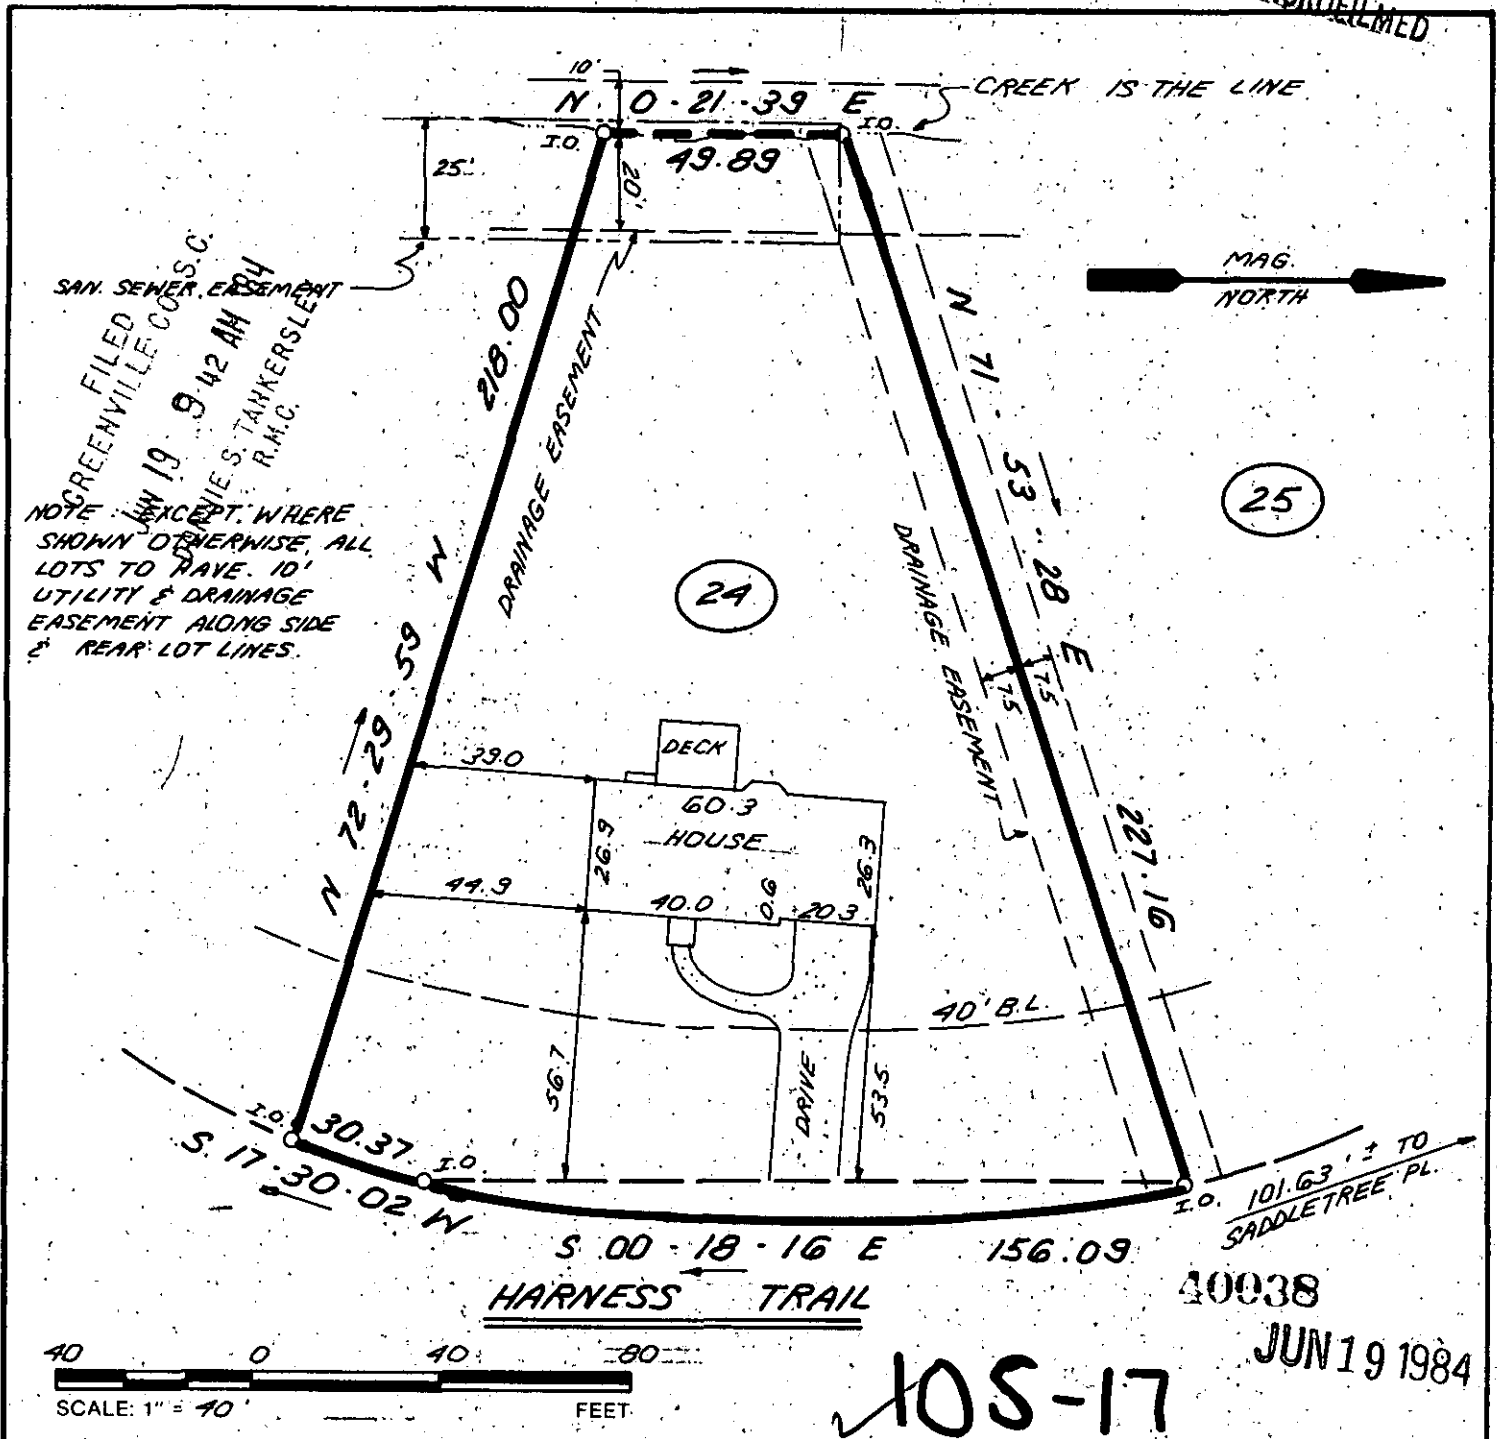

THIS IS TO CERTIFY THAT THE PROPERTY SHOWN ON THIS PLAT WAS SURVEYED UNDER MY DIRECT SUPERVISION; PROPERTY LINES AND IMPROVEMENTS SHOWN ARE LOCATED CORRECTLY AND THAT NO VISIBLE ENCROACHMENTS EXIST UNLESS OTHERWISE SHOWN. THIS PROPERTY IS NOT LOCATED IN A DESIGNATED FLOOD HAZARD AREA.

SOUTH CAROLINA
 REGISTERED LAND SURVEYOR
 4781
 JAMES R. FREELAND
 RLS: JAMES R. FREELAND
 NO: 4781

STATE OF SOUTH CAROLINA
 GREENVILLE COUNTY

HERITAGE LAKES
 LOT 24
 PROPERTY OF
 GAUTAM P. SHAH &
 SAROJ G. SHAH &
 CTC JUN 19 84 004

FREELAND & ASSOCIATES
 Engineers • Land Surveyors
 318 WEST STONE AVENUE
 GREENVILLE, S.C.
 (803) 271-4924

PLAT BOOK GHO 18
 DEED BOOK 1198 @386
 TAX MAP 539.4-1-24
 PARTY CHIEF B.G.
 DRAWN K.E.G.
 DATE JUNE 18, 1984
 DWG. NO. 11,295