


FILED  
GREENVILLE CO., S.C.  
JUN 19 9 54 AM 1984  
DONNIE S. TANKERSLEY  
R.M.C.


L. A. GARLINGTON

**DUBLIN ROAD**

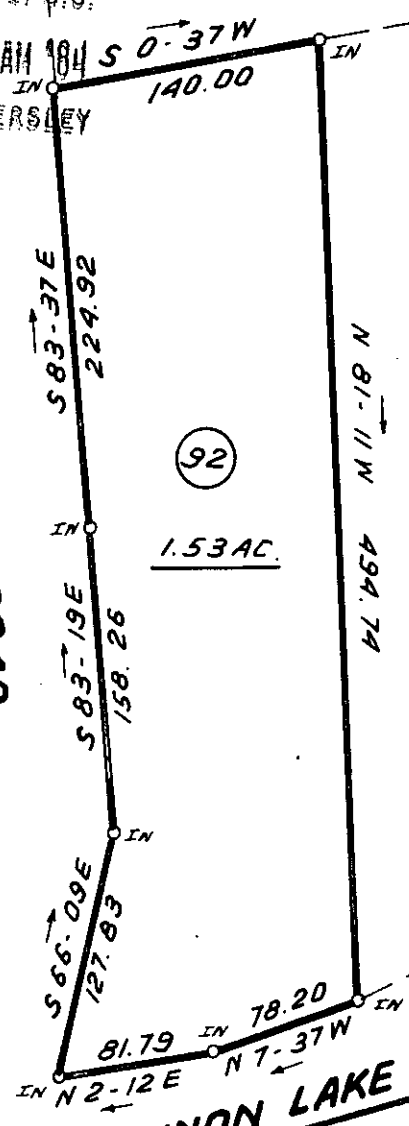

1.53 AC.

**SHANNON LAKE CIRCLE**

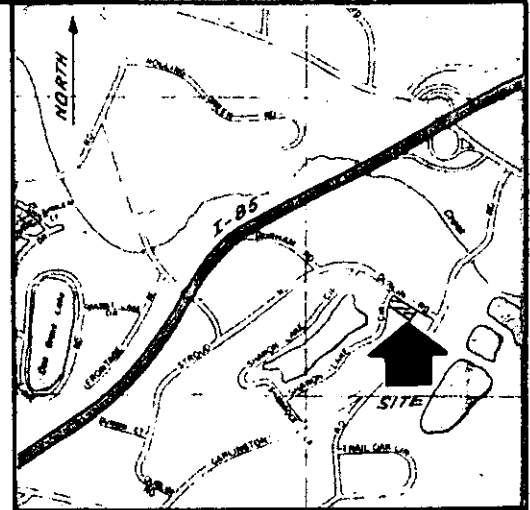


LOCATION MAP

40037

10-5-18  
JUN 19 1984

I hereby certify that the ratio of precision of the field survey is 1/5,000 as shown hereon and the area was determined by DMD Method.

James R. Freeland  
James R. Freeland RLS & PE 4781

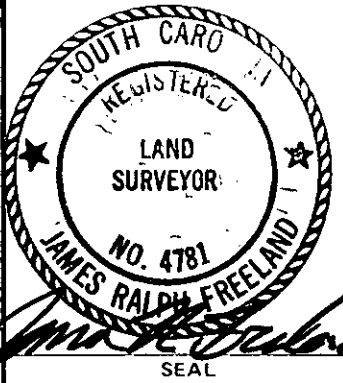

**STATE OF SOUTH CAROLINA  
GREENVILLE COUNTY**

FREELAND & ASSOCIATES  
Engineers • Land Surveyors

GREENVILLE, S.C.

SURVEY FOR

LOUIS A. GARLINGTON

SURVEY	D.C.H.
DRAWN	B.R.
CHECK	M.C.
SCALE	1" = 100'
DATE	FEB. 17. 83
DWG. NO.	8390 - 92

SC70 -- JUN 19 84 1506