


- IRON PIN
- NAIL AND CAP

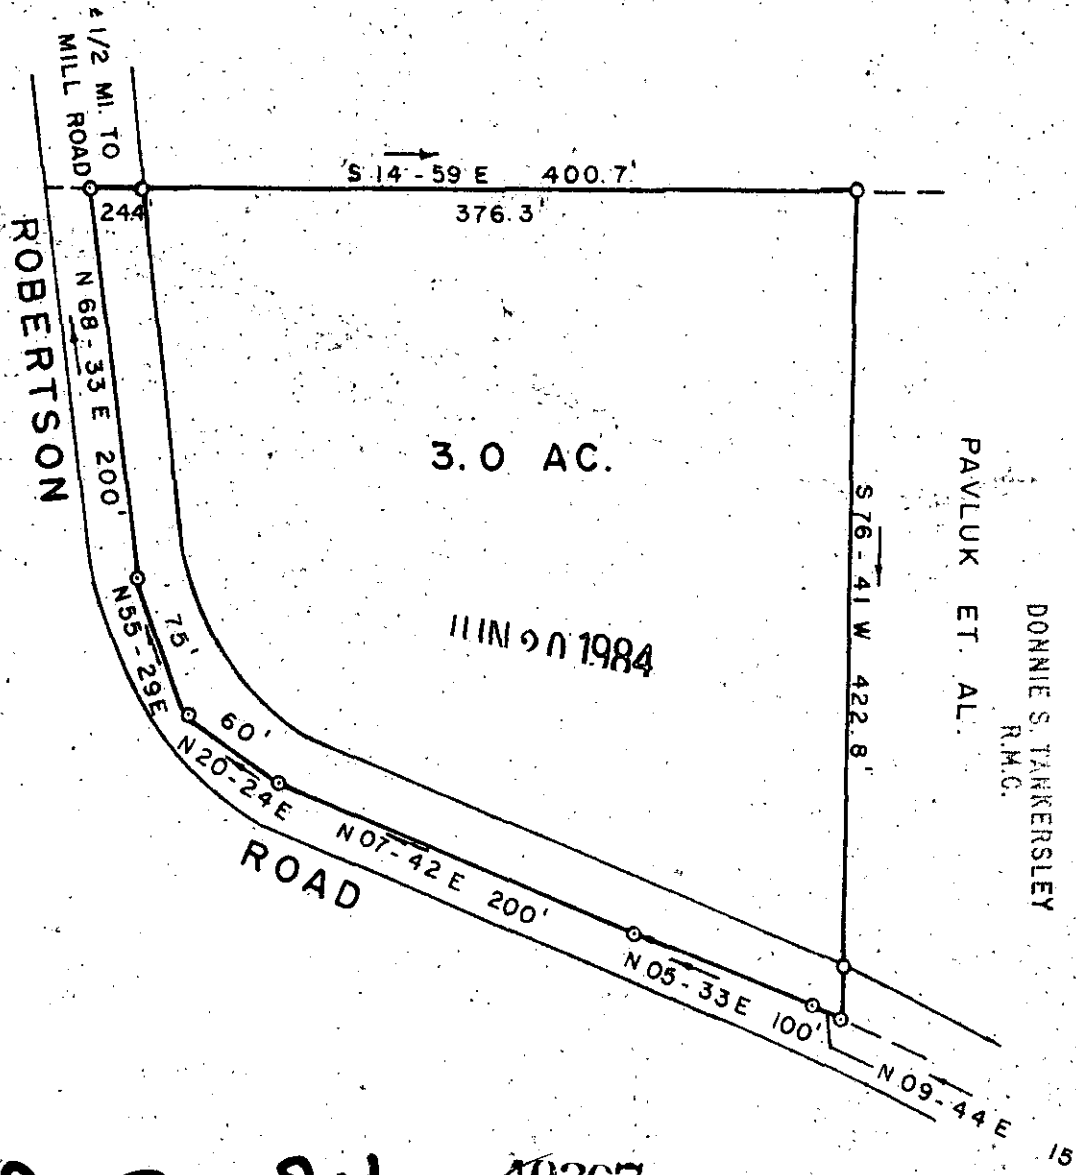

FILED
 GREENVILLE CO. S.C.
 JUN 20 2 33 PM '84
 DONNIE S. TANKERSLEY
 R.M.C.
 PAVLUK ET AL.


10-S-24 40207

JUN 20 1984

GCTG -- 1 JUN 20 84 015

504.2-1-11

F. B. 22

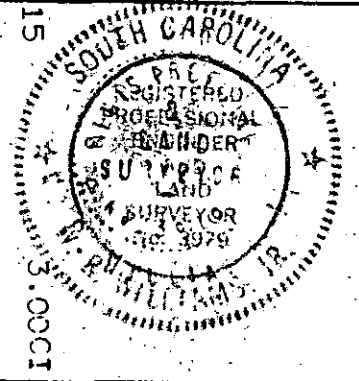

STATE OF SOUTH CAROLINA
GREENVILLE COUNTY

PROPERTY OF
LEWIS BLAYNE DARNELL
 TRAVELERS REST

W. R. Williams, Jr.
 W. R. WILLIAMS, JR.
 Engineers • Land Surveyors
 #3979
 TRAVELERS REST

SURVEY	W. R. W.
DRAWN	J. D. P.
CHECK	
SCALE	1" = 100'
DATE	NOV. 3, 1978
DWG. NO.	

SEAL