


FILED  
GREENVILLE CO. S.C.  
JUN 21 1 35 PM '84  
DONNIE S. TANKERSLEY  
R.M.C.

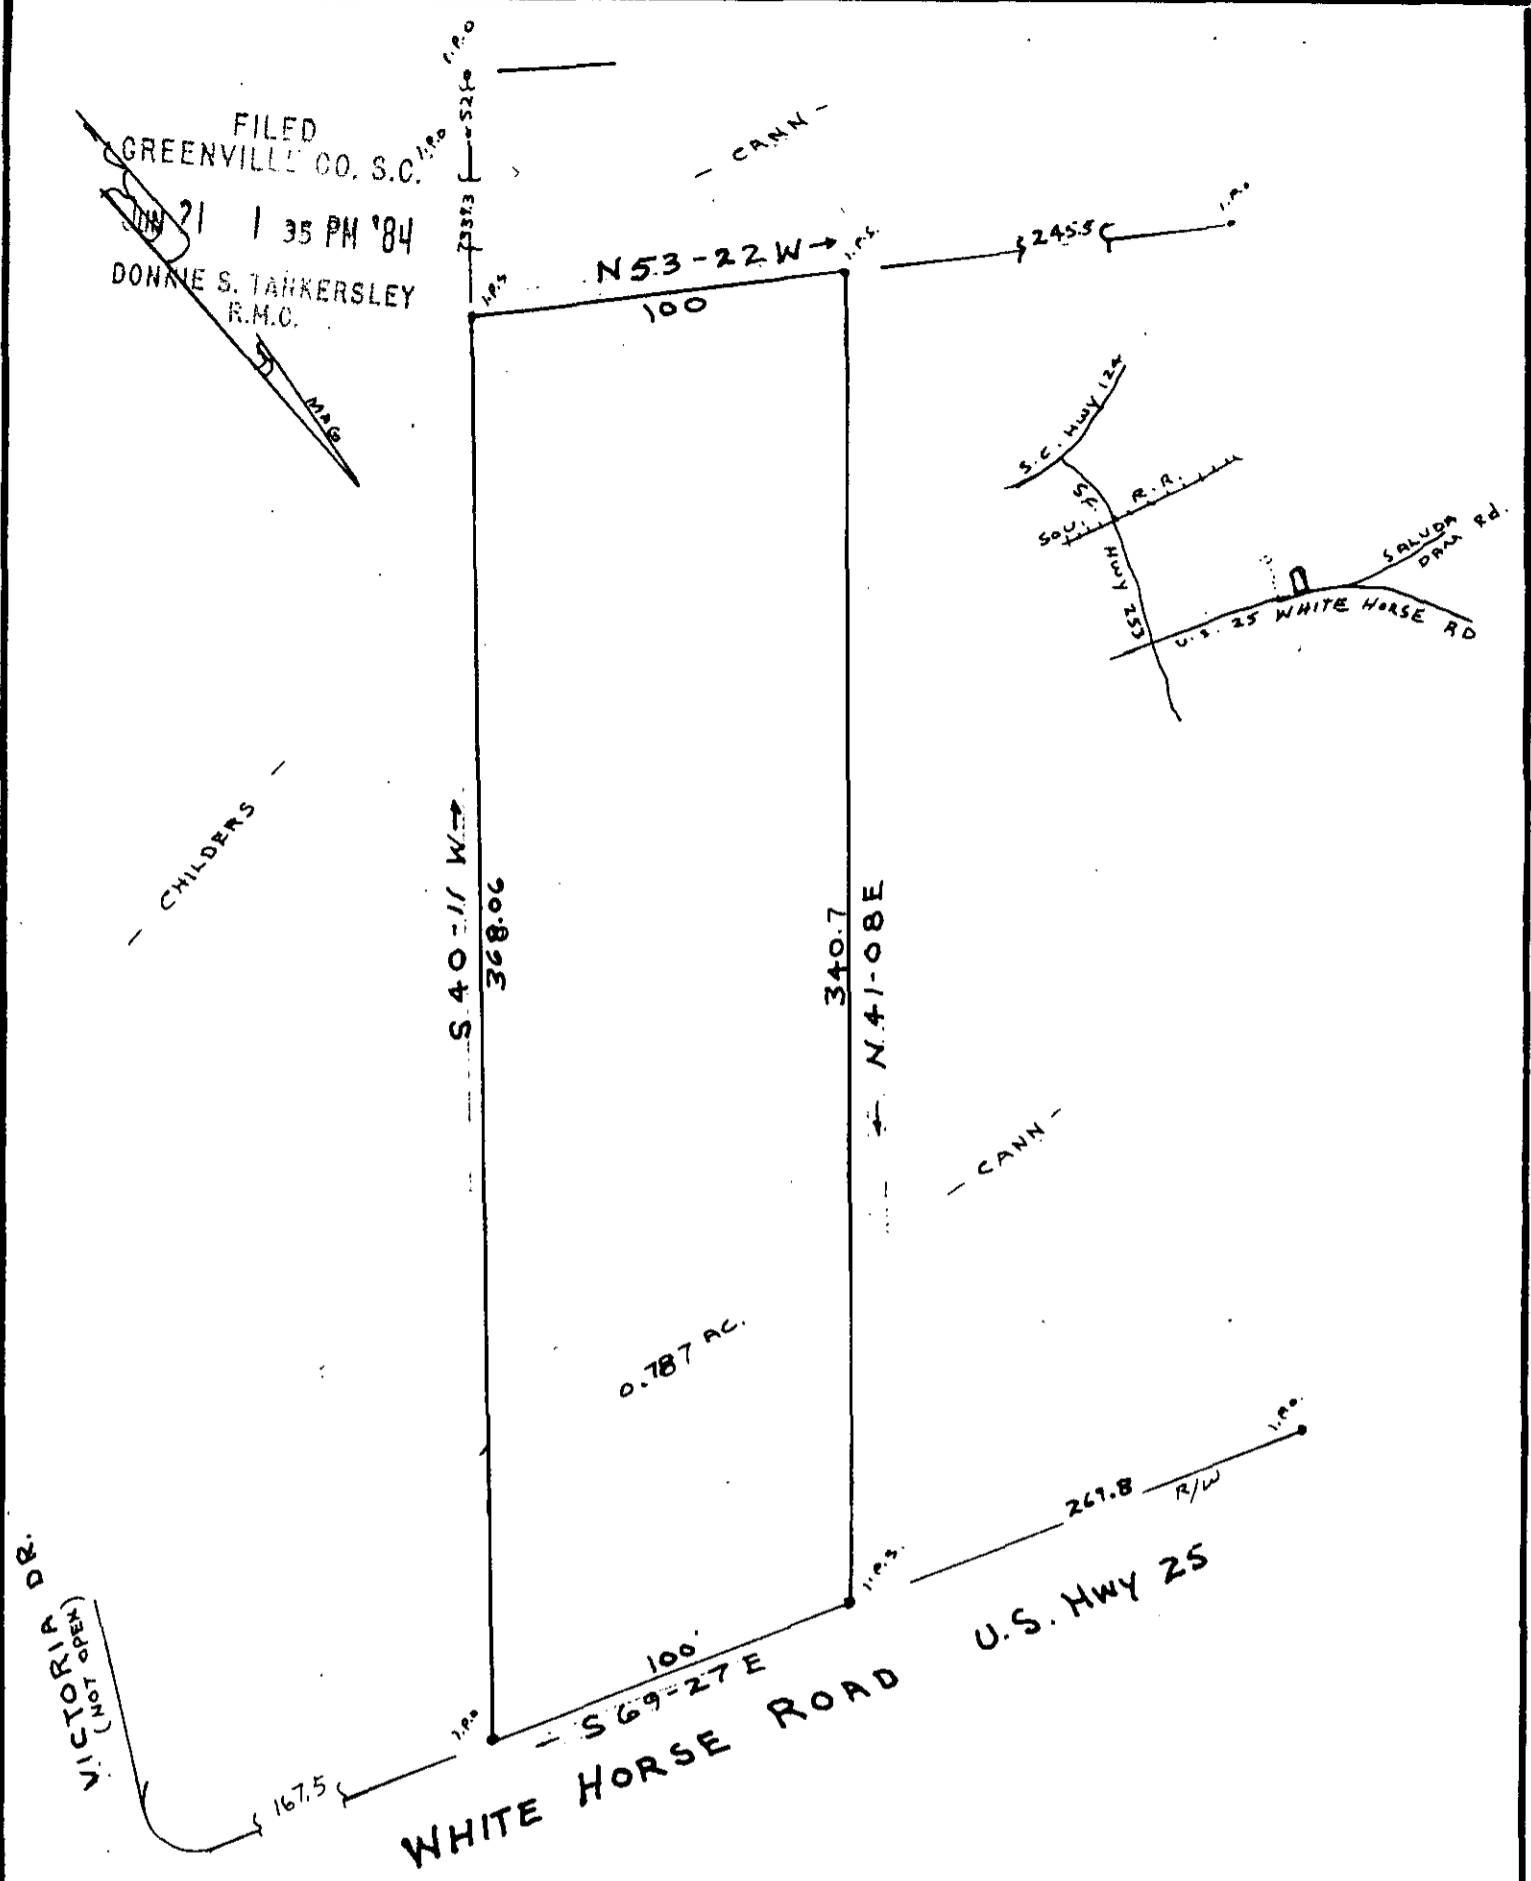

10-S-27

40337

JUN 21 1984

SURVEY FOR  
JACK P. CANN

NEAR THE CITY OF GREENVILLE  
GREENVILLE COUNTY S.C.  
WEBB SURVEYING & MAPPING CO.  
SCALE 1"=50' JUNE 1984

CHARLES F. WEBB  
REGISTERED  
1577  
LAND SURVEYOR  
SOUTH CAROLINA

Handwritten signature and circular seal of Charles F. Webb, Registered Land Surveyor No. 1577, South Carolina.

THIS PLAT FOR RECORDING

3 JUN 21 1984 813 30000